







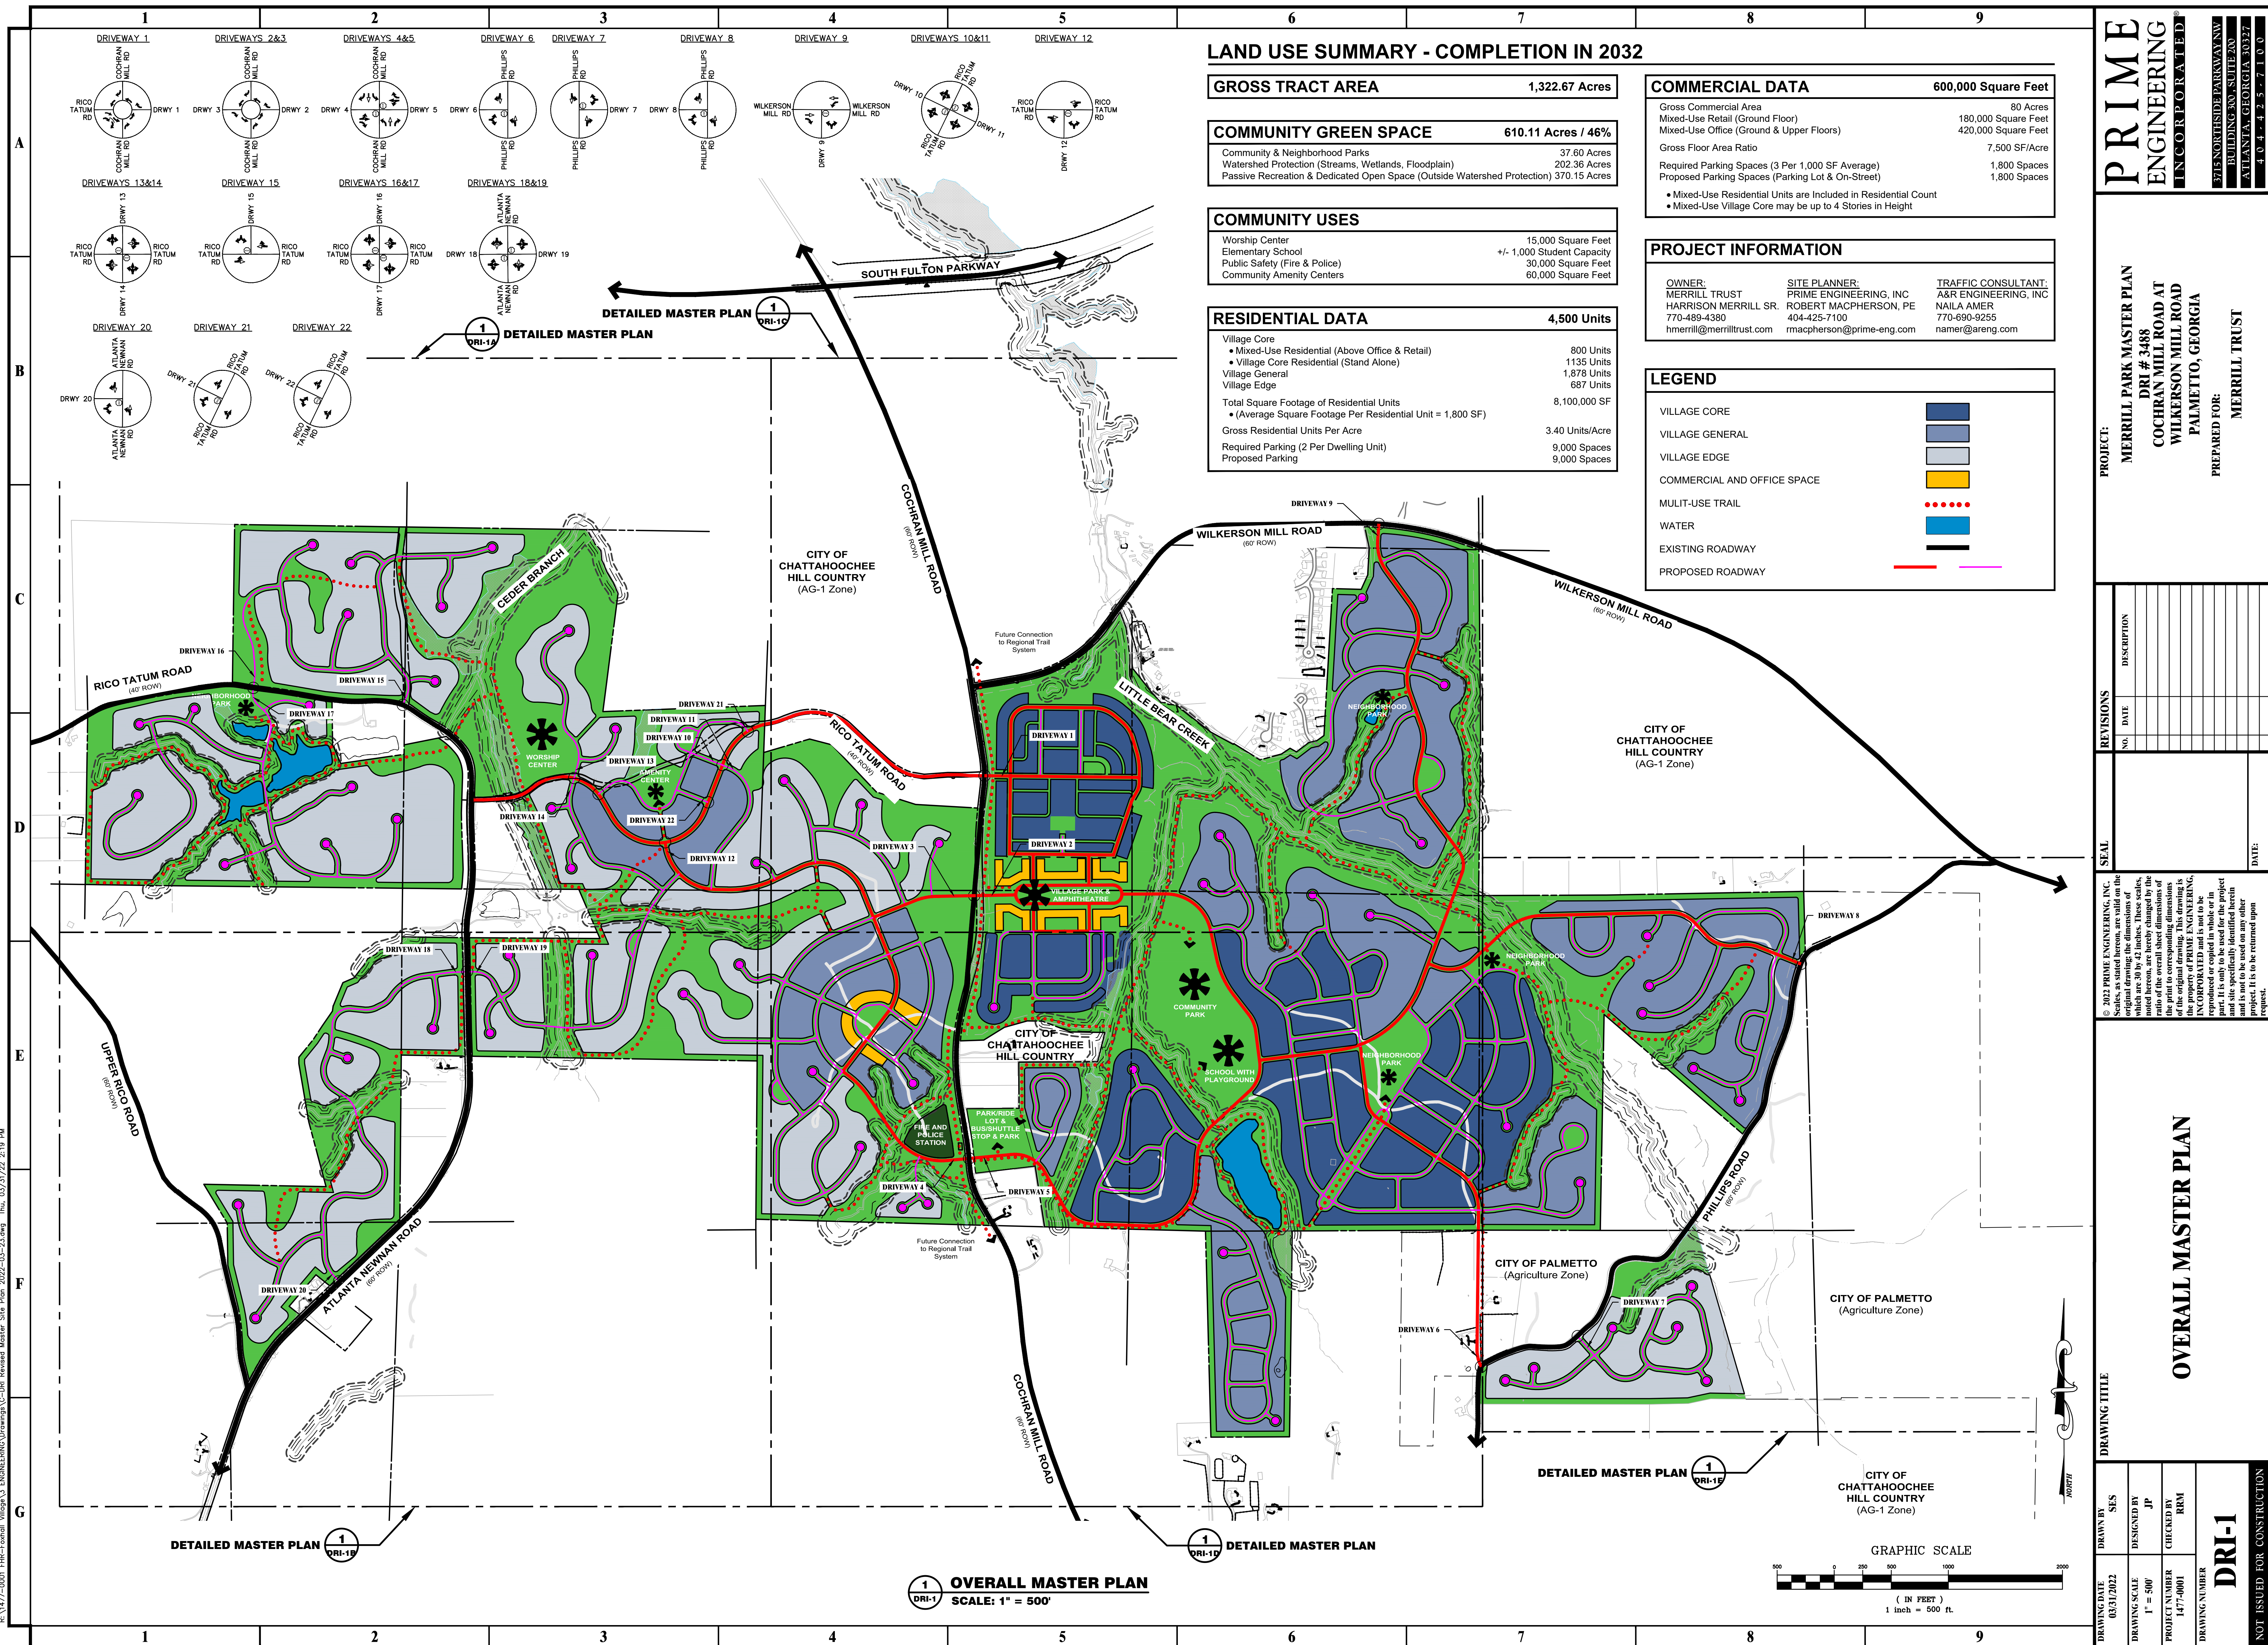

R:\1477-0001 PRM-Fordham Village\3 ENGINEERING\Drawings\CDRI Revised Master Site Plan 2022-04-23.dwg Thu, 03/31/22 2:19 PM

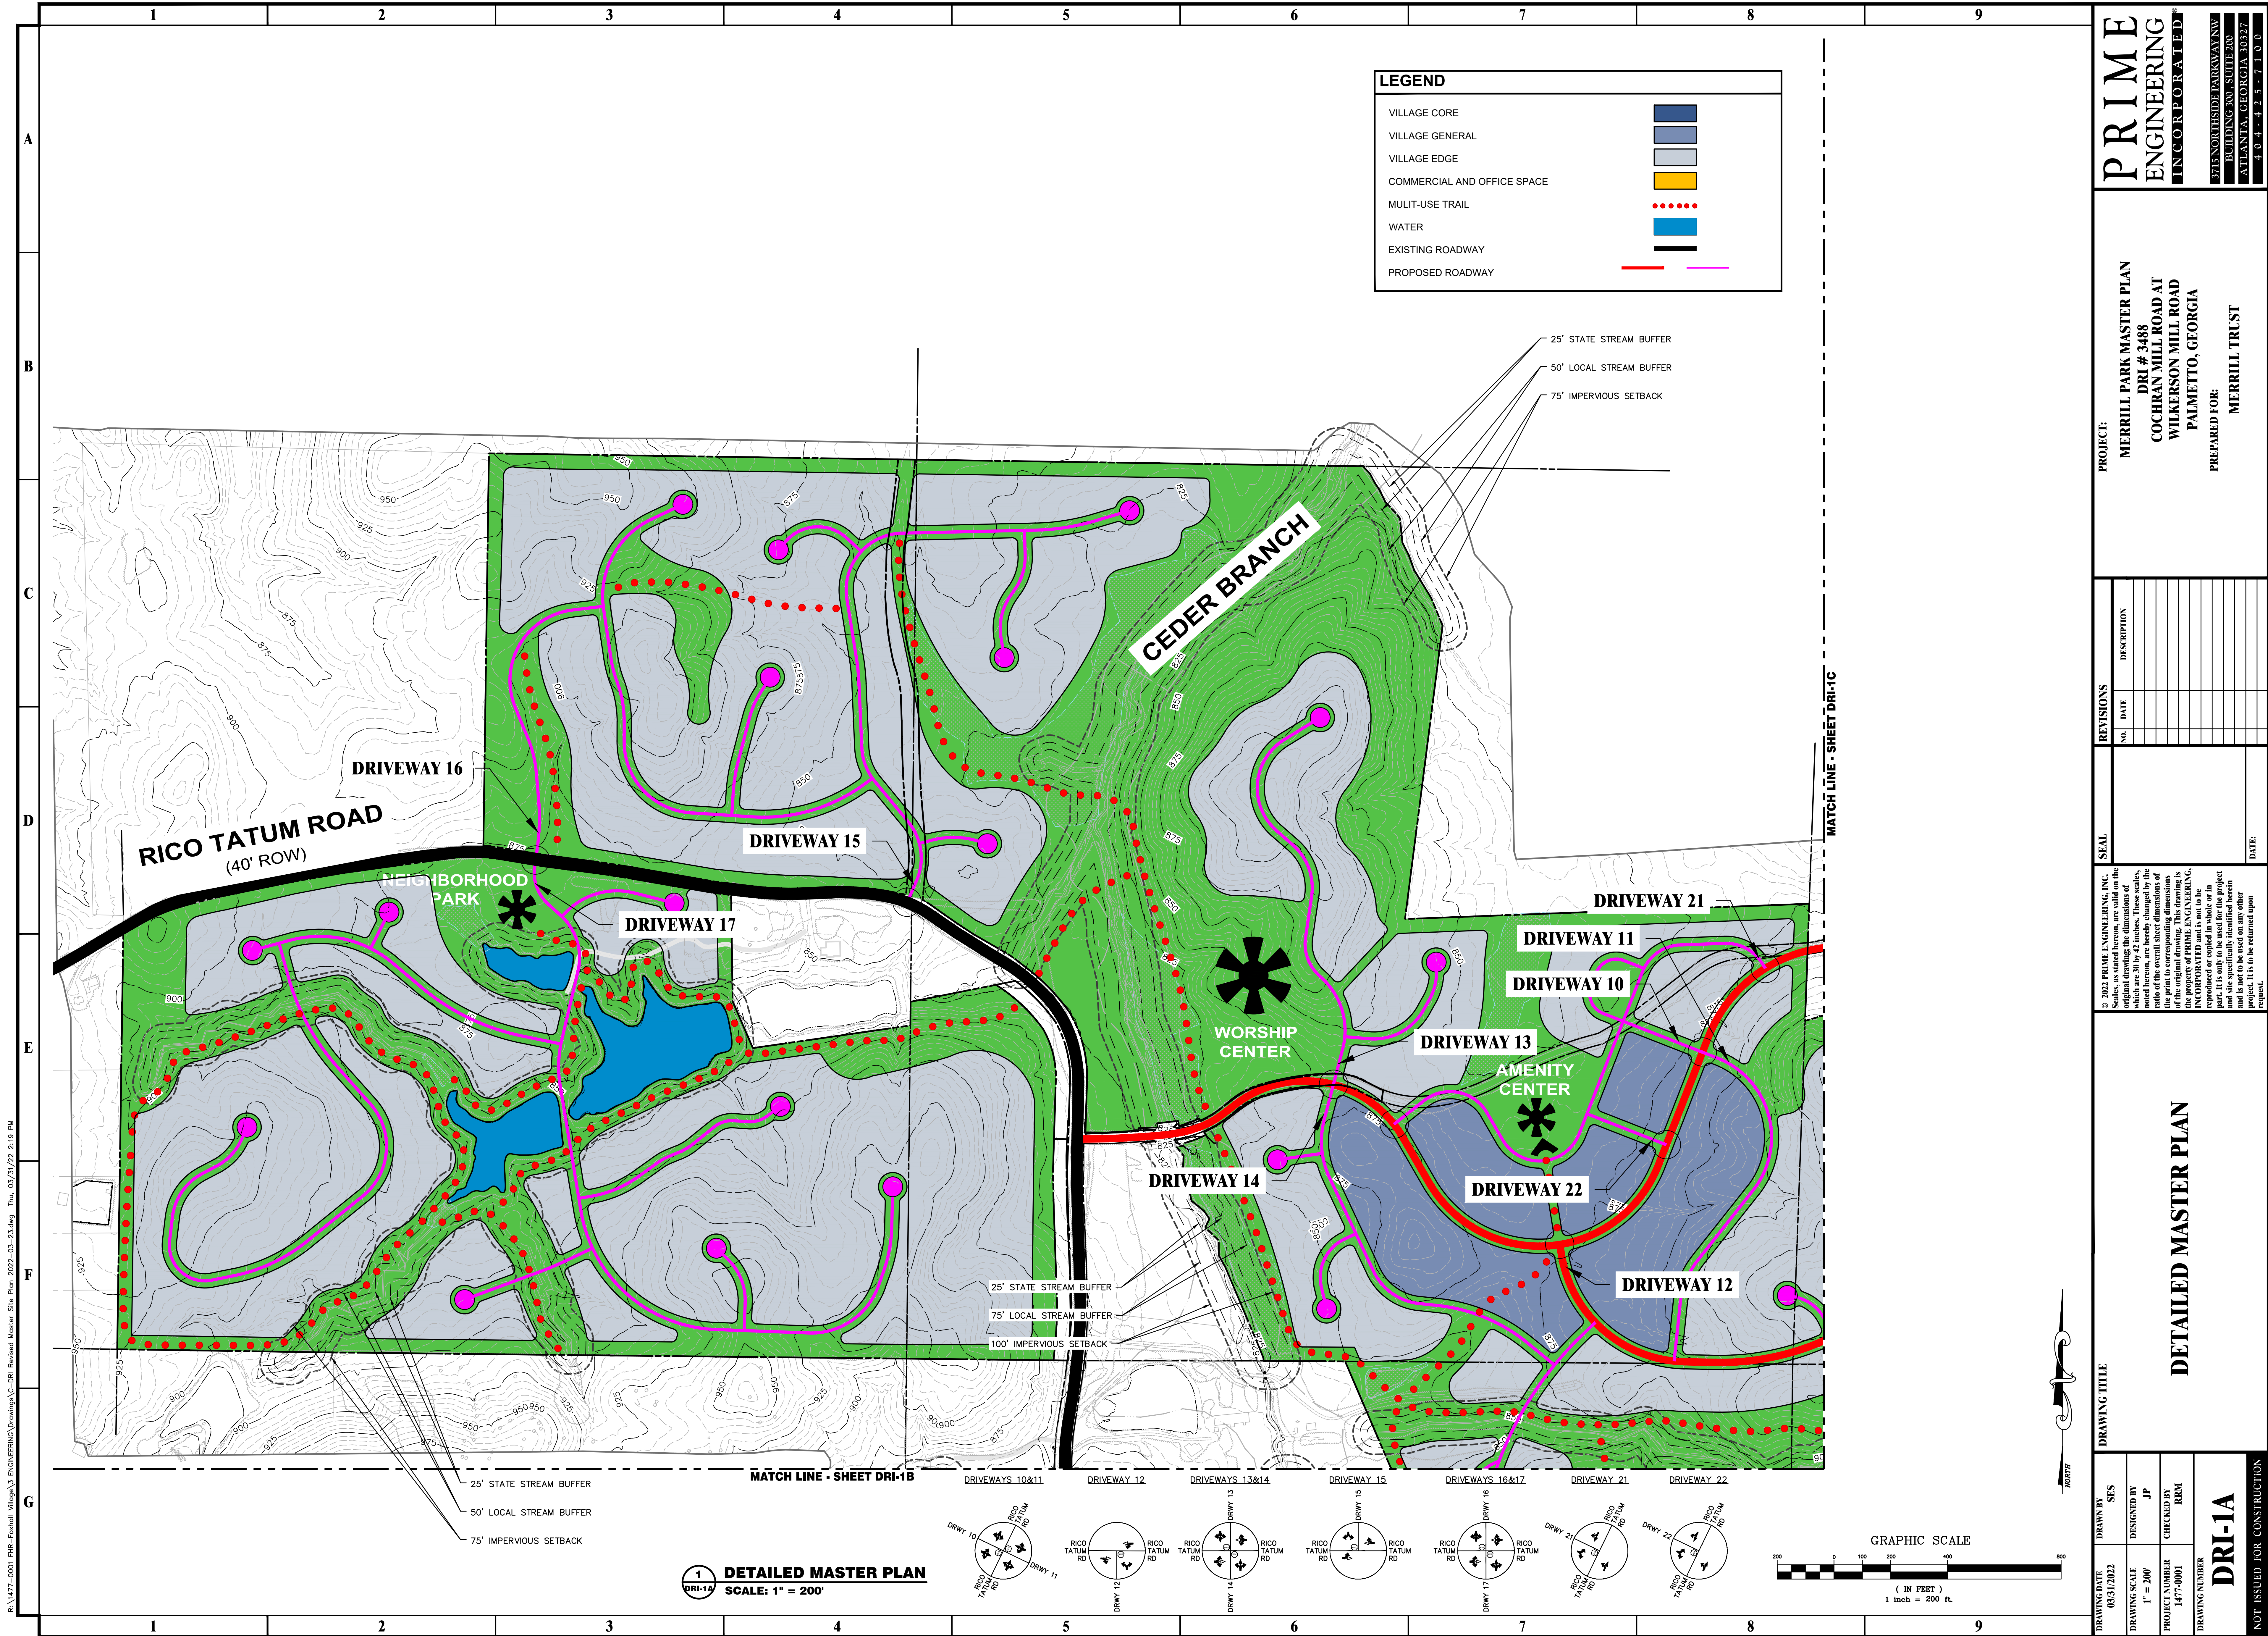


1 DETAILED MASTER PLAN
SCALE: 1" = 200'

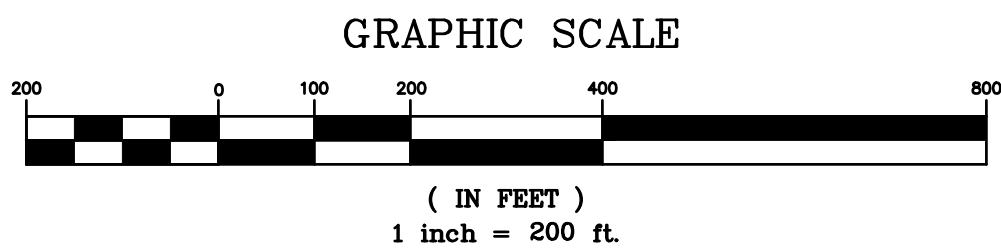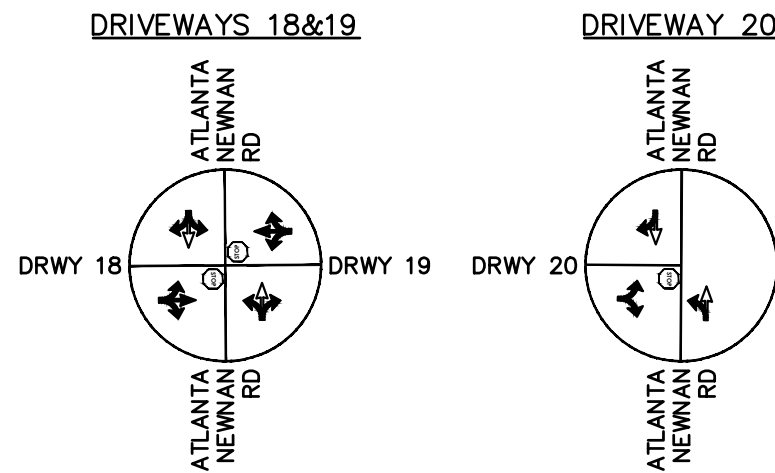

DRAWING DATE 03/31/2022		DRAWN BY SES	DRAWING TITLE DETAILED MASTER PLAN		PROJECT MERRILL PARK MASTER PLAN DRI # 3488 COCHRAN MILL ROAD AT WILKERSON MILL ROAD PALMETTO, GEORGIA		PRIME ENGINEERING INCORPORATED® 2715 NORTSIDE PARKWAY NW BUILDING 300, SUITE 200 ATLANTA, GEORGIA 30327 404-425-2100	
DRAWING SCALE 1" = 200'		DESIGNED BY JP	REVISIONS		PREPARED FOR: MERRILL TRUST			
PROJECT NUMBER 1477-0001		CHECKED BY RRM	SEAL					
DRAWING NUMBER DRI-1B			NO. DATE DESCRIPTION					
NOT ISSUED FOR CONSTRUCTION			DATE					

R:\1477-0001 PRIME-Fordham Village\3 ENGINEERING\Drawings\CDRI Revised Master Site Plan 2022-03-23.dwg Thu, 03/31/22 2:19 PM

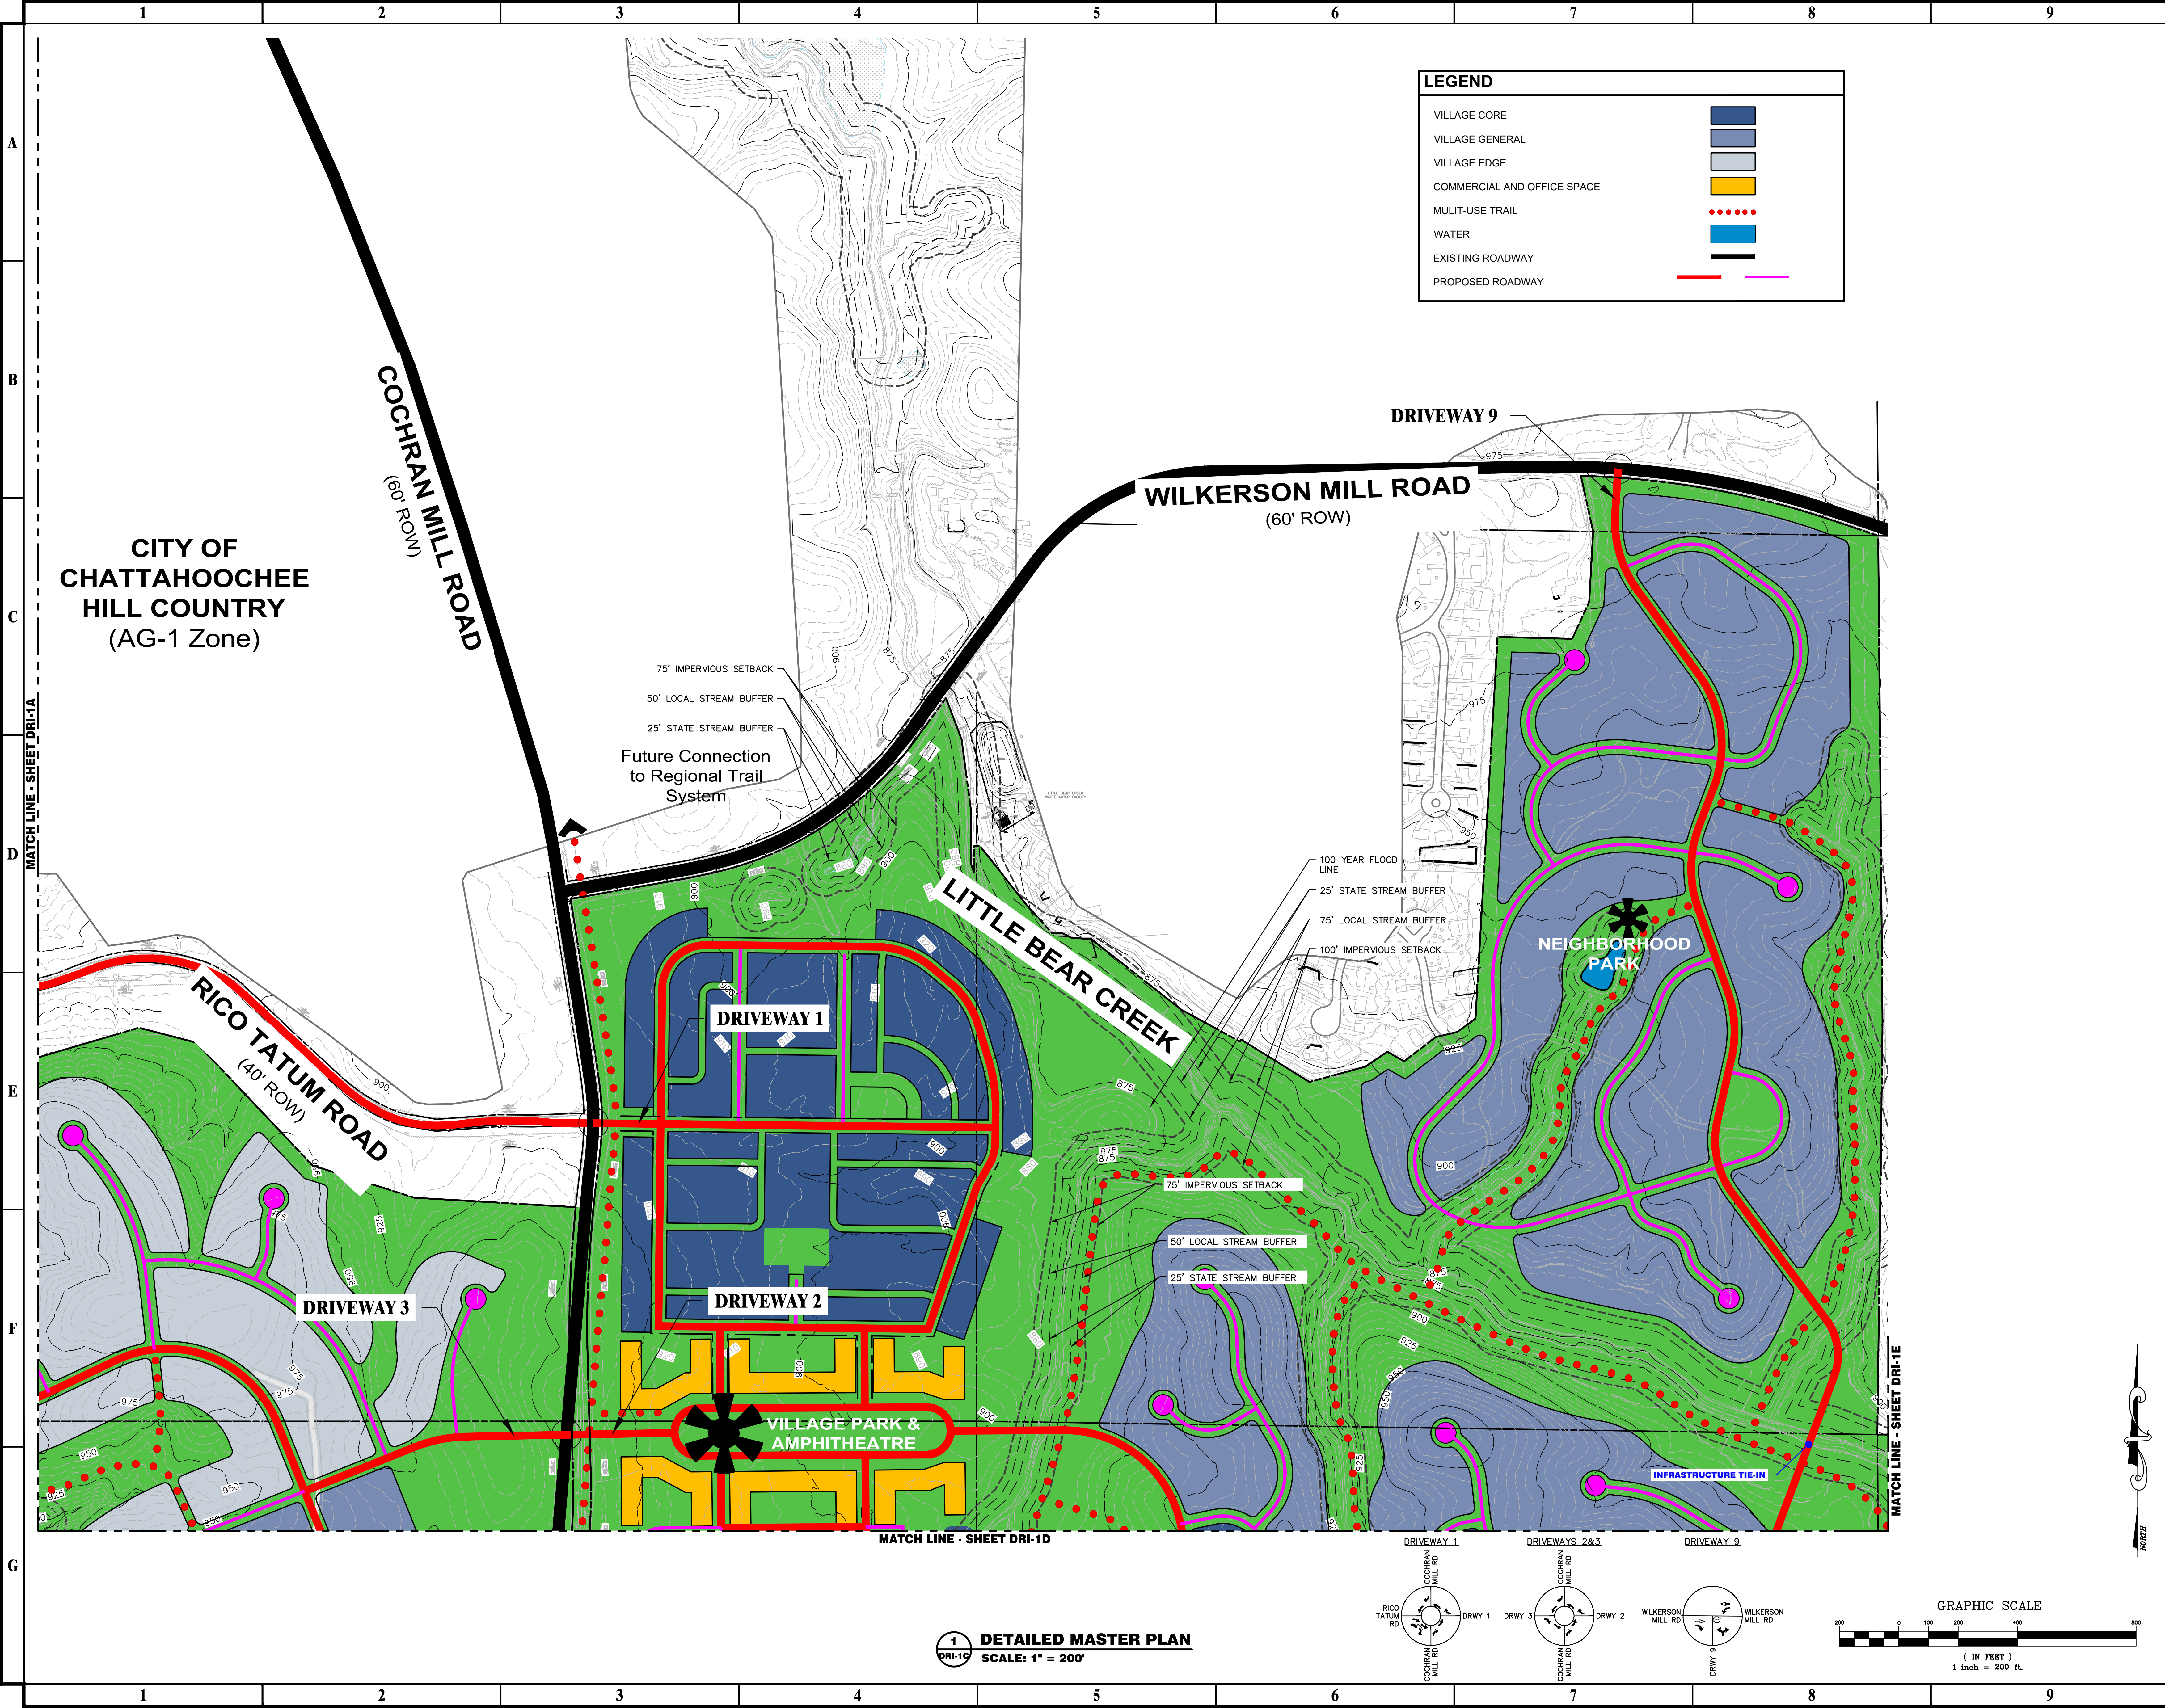

PRIME
ENGINEERING
INCORPORATED

2715 NORTHSIDE PARKWAY NW
BUILDING 300 - SUITE 200
ATLANTA, GEORGIA 30327
404-425-7400

PROJECT:

MERRILL PARK MASTER PLAN
DRI # 3488
COCHRAN MILL ROAD AT
WILKERSON MILL ROAD
PALMETTO, GEORGIA

PREPARED FOR:

MERRILL TRUST

REVISIONS

NO.	DATE	DESCRIPTION

SEAL

DATE:

© 2022 PRIME ENGINEERING, INC.
Scales as stated herein, are valid on the original drawing the dimensions of which are 30 by 42 inches. These scales, which are 30 by 42 inches, are hereby changed by the use of this drawing. The drawing is the property of PRIME ENGINEERING, INC. and is not to be reproduced, copied, or used in any part. It is only to be used for the project and is not to be used on any other project. It is to be returned upon request.

DRAWING TITLE

DETAILED MASTER PLAN

DRAWN BY: SES

DESIGNED BY: JP

CHECKED BY: RRM

DRAWING NUMBER: 1477-0001

DRI-1C

NOT ISSUED FOR CONSTRUCTION



