




**P: (770) 451-2741 F: (770) 451-3915**

WWW.PEC.PLUS

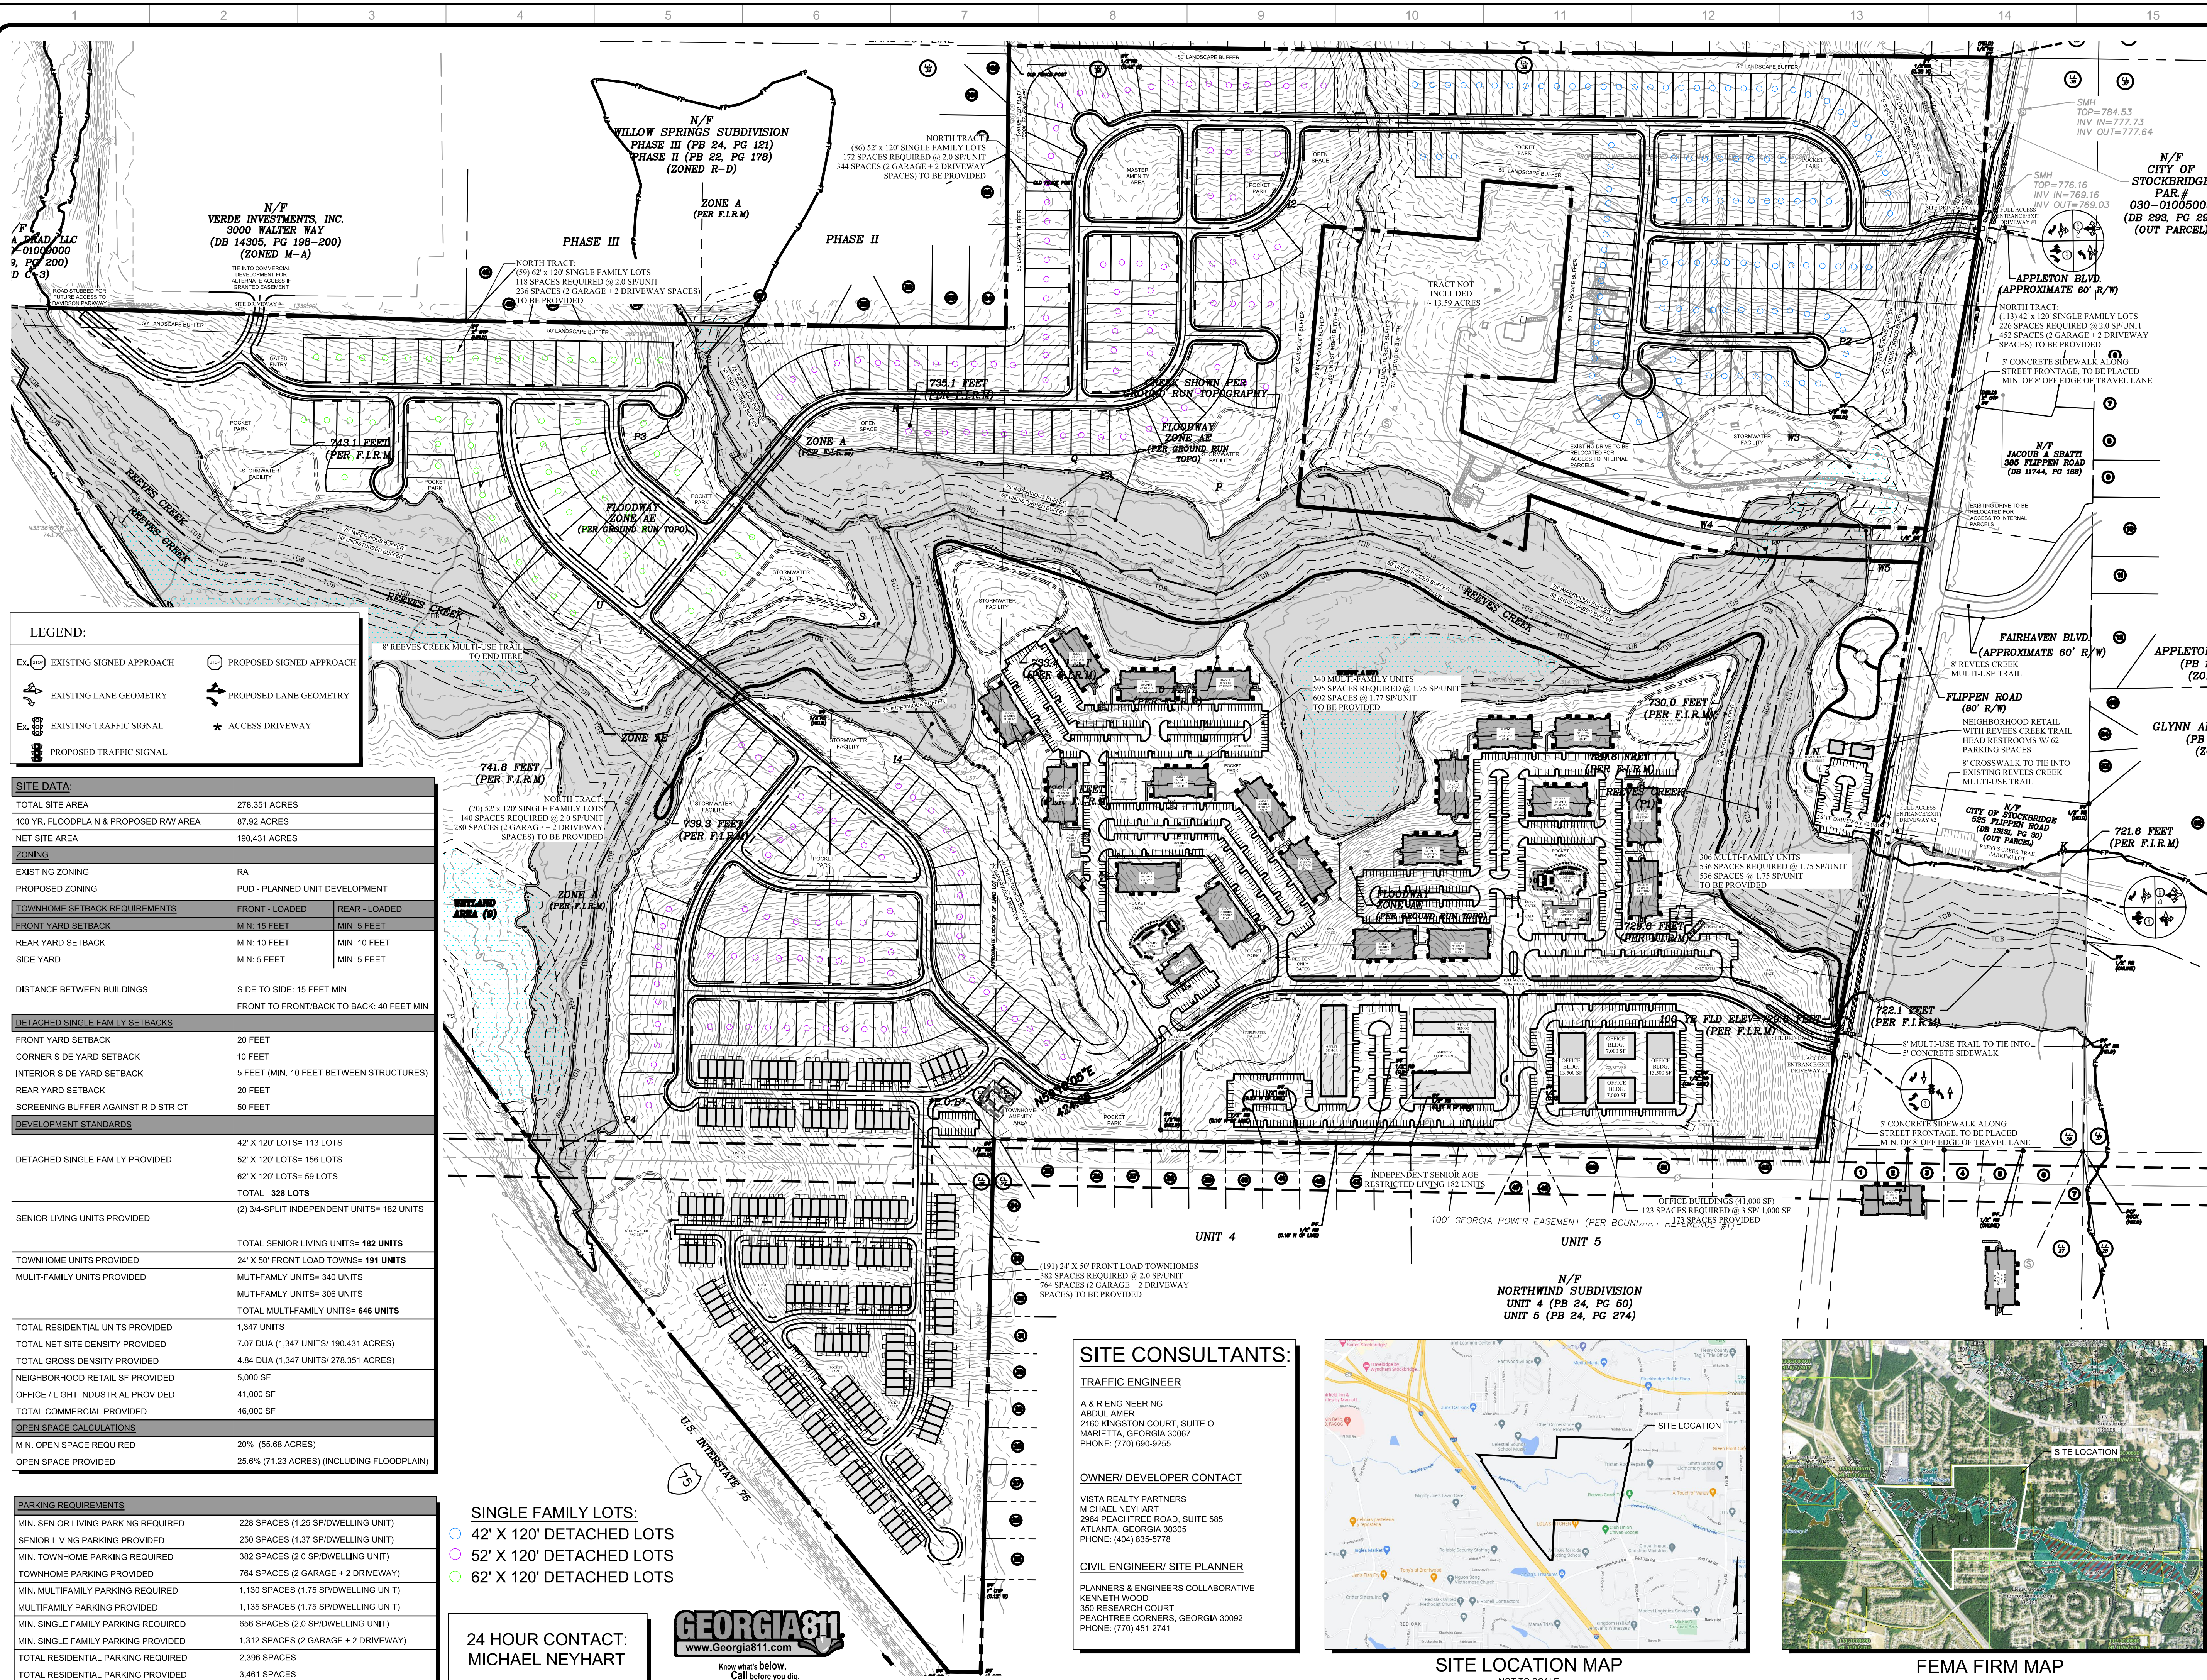

Planners &amp; Engineers Collaborative+

LAND PLANNING + LANDSCAPE ARCHITECTURE + CIVIL ENGINEERING  
ARBORISTS + SURVEYING & CONSTRUCTION + WATER RESOURCES

350 RESEARCH COURT STE 200  
PEACHTREE CORNERS, GA 30092

PROJECT

**DRI# 3799**  
**REEVES CREEK II**

**A MASTER PLANNED RESIDENTIAL  
MIXED-USE DEVELOPMENT**

AT

630 FLIPPEN ROAD  
STOCKBRIDGE, GEORGIA 30281

CITY OF STOCKBRIDGE/  
HENRY COUNTY JURISDICTION

FOR

## VISTA REALTY PARTNERS

MUNICIPALITY PROJECT #

## REVISIONS

| NO. | DATE       | BY | DESCRIPTION                                                  |
|-----|------------|----|--------------------------------------------------------------|
| 1   | 10/25/2022 | SL | REVISIONS PER STAFF COMMENTS<br>AND SOLUTION TO NORTH ACCESS |
| 2   | 2/2/2023   | SL | GRTA Updates and Site Plan Changes                           |

[illegible]

THIS SEAL IS ONLY VALID IF COUNTER SIGNED  
AND DATED WITH AN ORIGINAL SIGNATURE.



GSWCC LEVEL II DESIGN PROFESSIONAL  
CERTIFICATION # 0000059389 EXP. 10/28/2024

# GRTA SITE PLAN



SCALE: 1" = 200'  
DATE: 08/01/2022  
PROJECT: 20069.00



# G1