
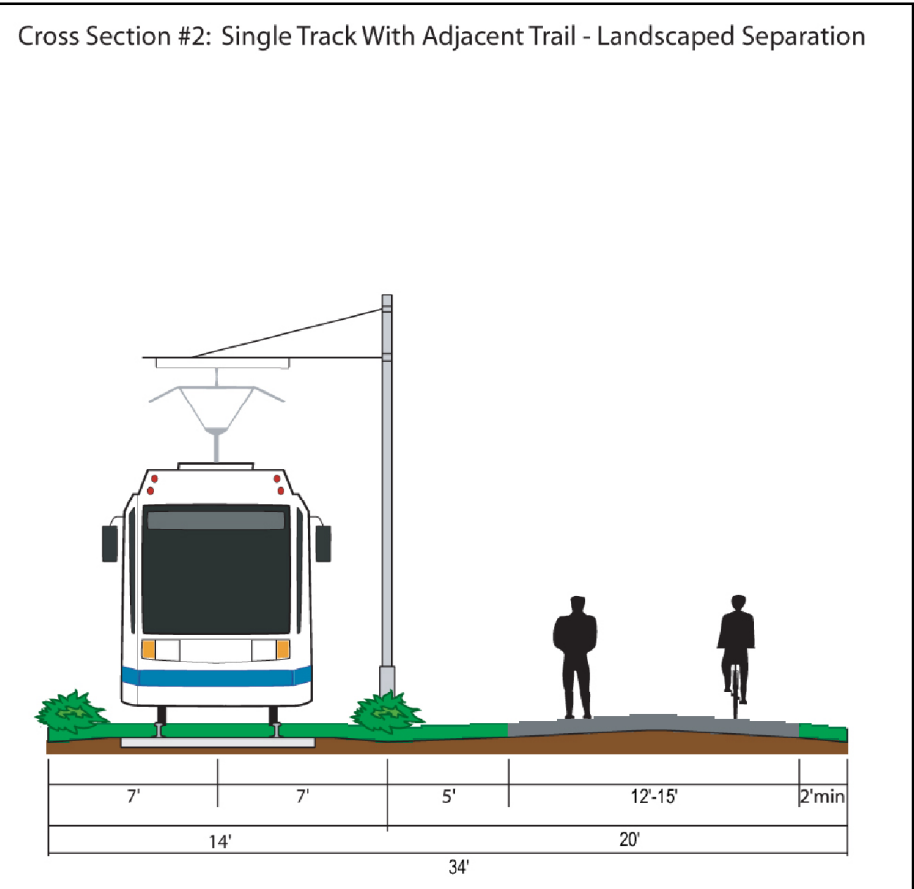


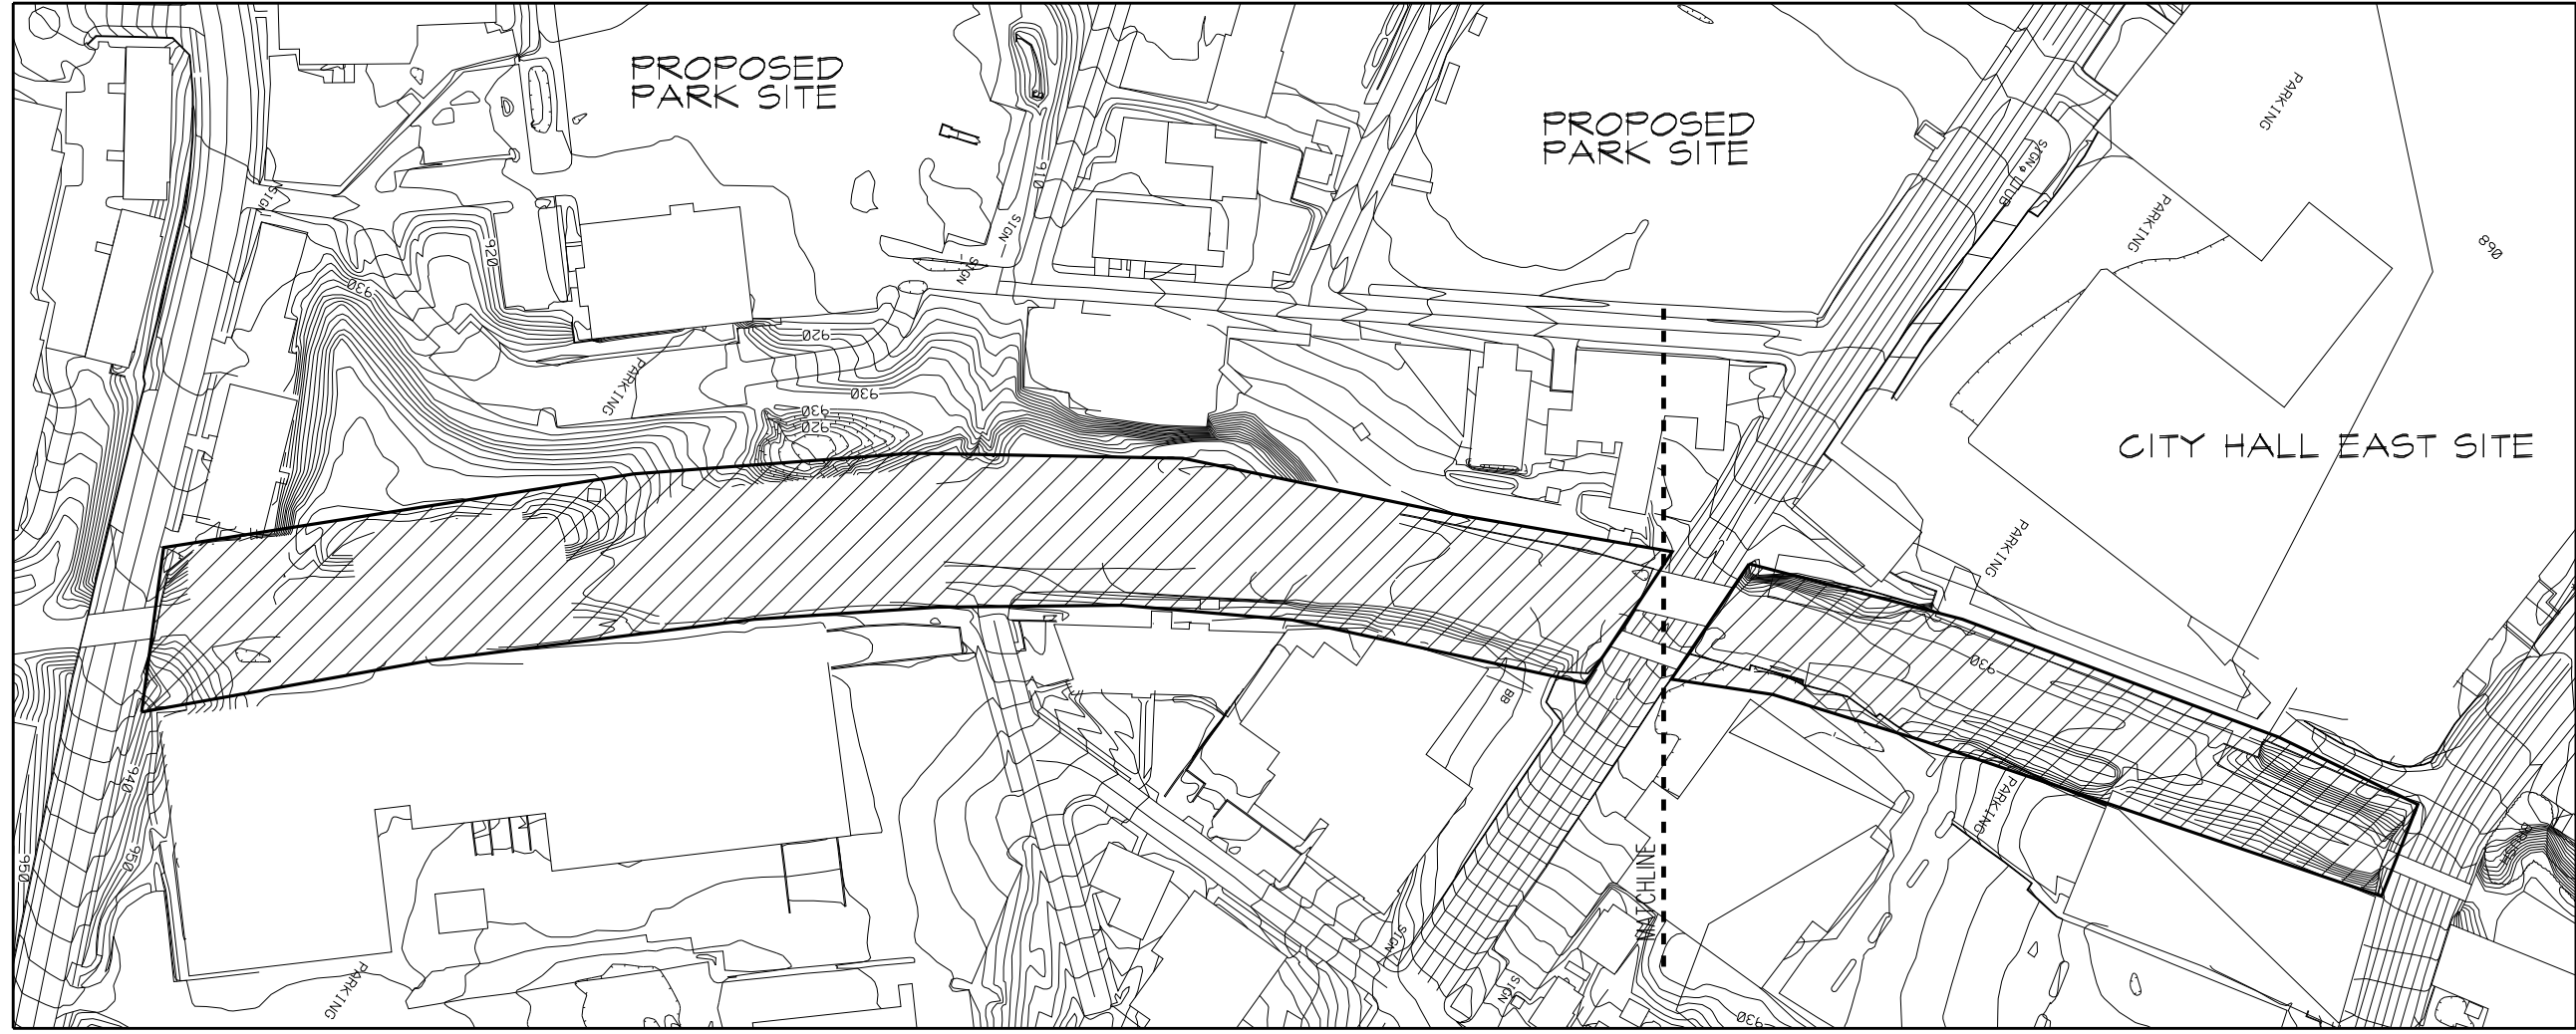

4 CROSS-SECTION
7 NTS

LEGEND	
	GREENSPACE/OPEN SPACE
	PROPERTY TO BE CONVEYED TO ADJACENT PROPERTY OWNER

SITE DATA

LOCATION: NORTH AVE (PARCEL 4), SITE 1
COUNTY: FULTON
CURRENT ZONING: I-1 AND I-2
PROPOSED ZONING - MRC-3

OPEN SPACE:

- U.O.S.R. = $0.79(363,780SF) = 287,386 SF$
- 272,054 SF PROVIDED

PARKING:

REQUIRED RESIDENTIAL SPACES (0.9 SP /UNIT #)
- BUILDING A+B+C+D - $0.9(757) = 682 SPACES$

REQUIRED COMMERCIAL SPACES (4 SP /1000 SF)
- BUILDING B+C - $(20,000/1,000) \times 4 = 80 SPACES$

TOTAL PARKING REQUIRED = 762 SPACES

TOTAL PROVIDED:

BUILDING A - 274 SPACES
BUILDING B - 300 SPACES
BUILDING C - 145 SPACES
BUILDING D - 115 SPACES

TOTAL PARKING PROVIDED - 834 SPACES


TOTAL UNITS PER BUILDING

- BUILDING A - 229 UNITS
- BUILDING B - 286 UNITS
- BUILDING C - 139 UNITS
- BUILDING D - 102 UNITS


TOTAL NUMBER OF UNITS - 757 UNITS

UNITS PER ACRE

G.R.U./ACRE : 757 UNITS/8.35 ACRES = 90.65 UNITS/ACRE

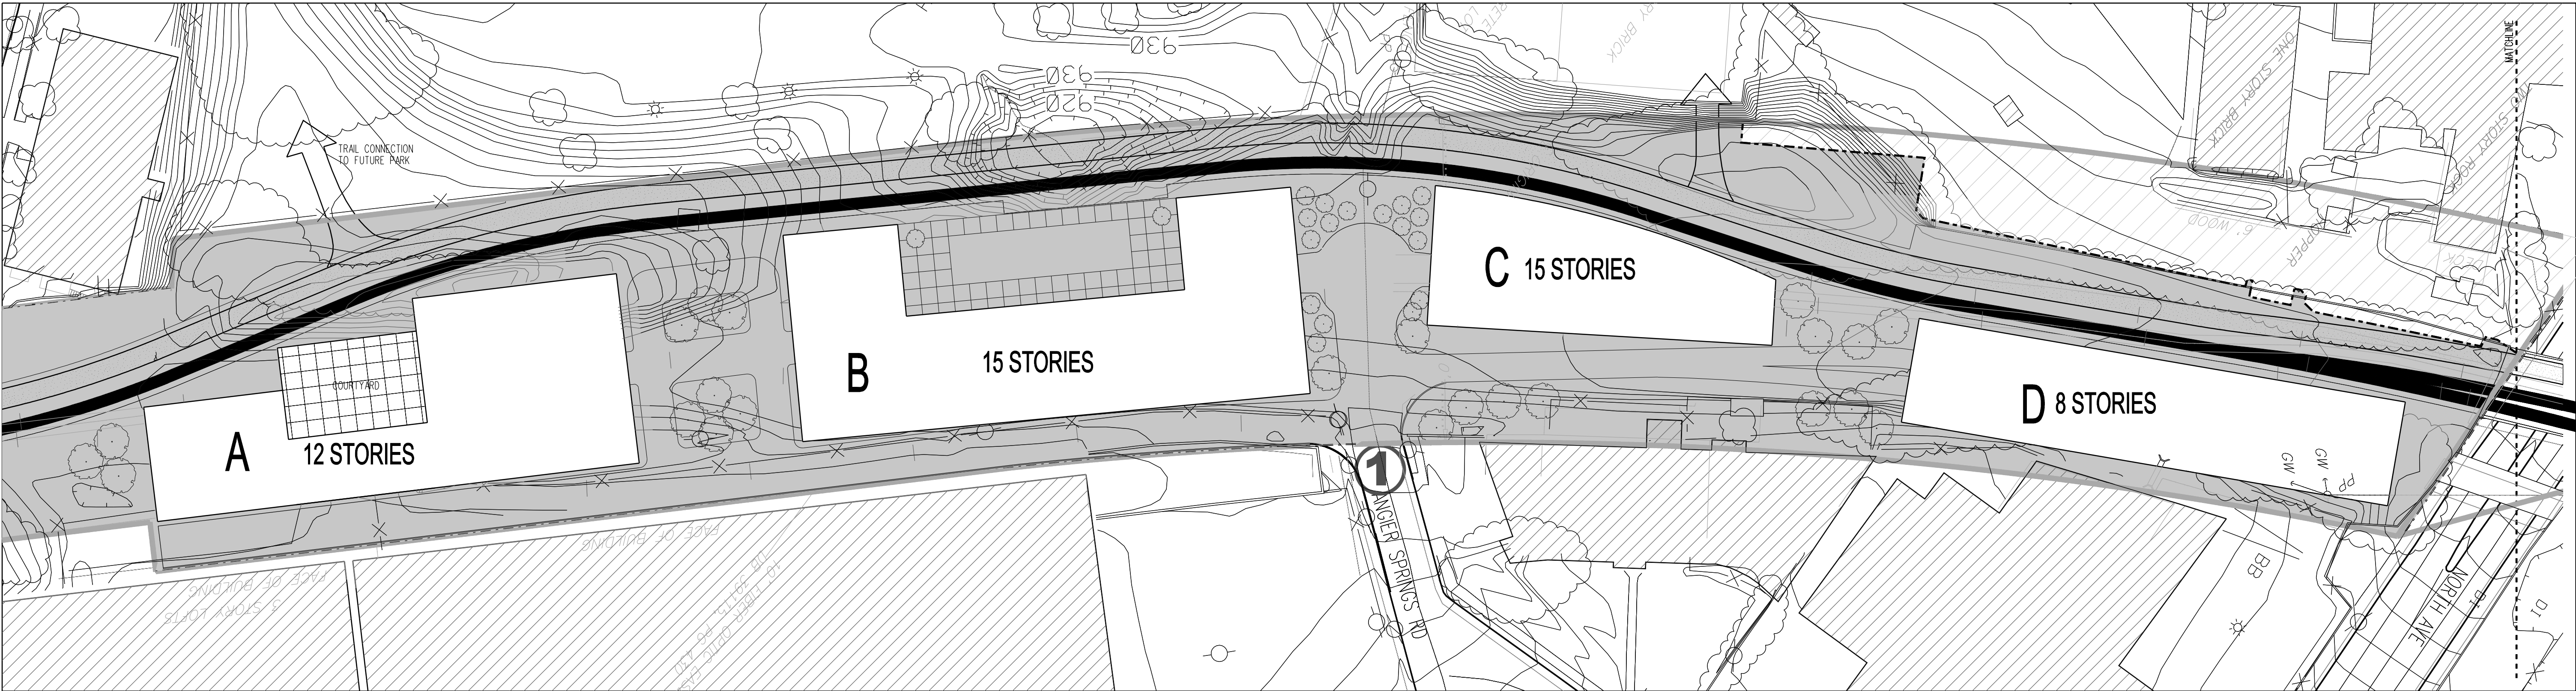

2 NORTH AVENUE CONCEPT
7 SCALE: 1" = 50'-0"

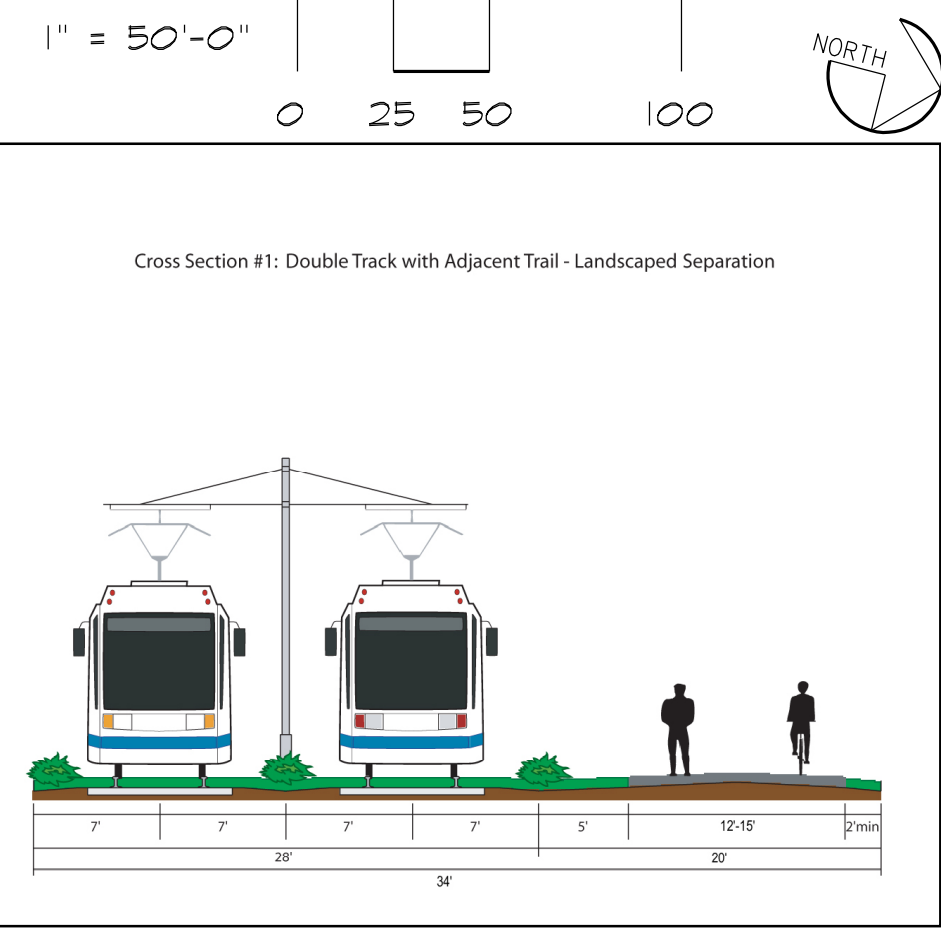

3 CROSS-SECTION
6 NTS

1 NORTH AVENUE CONCEPT
7 SCALE: 1" = 50'-0"

SMITH DALIA
ARCHITECTS, LLC
621 NORTH AVENUE, NE
SUITE C-140
ATLANTA, GEORGIA 30308-2805
404.892.2443 VOICEMAIL
404.892.2470 FACSIMILE
mail@smithdalia.com

CONSULTANTS:

PROJECT NO.:

05631

PROJECT TITLE:

NORTH AVE.
CONCEPT

BELTLINE SITE PLAN
STA. 112+00 TO STA. 125+00

NORTHEAST ATLANTA
BELTLINE GROUP
1505 LAKES PARKWAY SUITE 130
LAWRENCEVILLE, GA 30043
CHRIS HAYES (770.962.3000)

ZONING PARCEL 4

PLOT DATE:


05.10.06

ISSUE AND DATE:

CONCEPT SITE PLAN
03.28.06

CONCEPT SITE PLAN
05.10.06

SEAL:


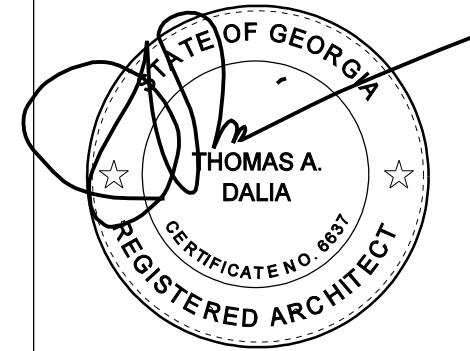


SHEET TITLE:

This drawing is the property of Smith Dalia Architects, LLC and is not to be reproduced or copied in whole or in part. It is only to be used for this project and site as specifically identified herein. Scales as stated herein are valid on the original drawing.

SHEET NO.:

7

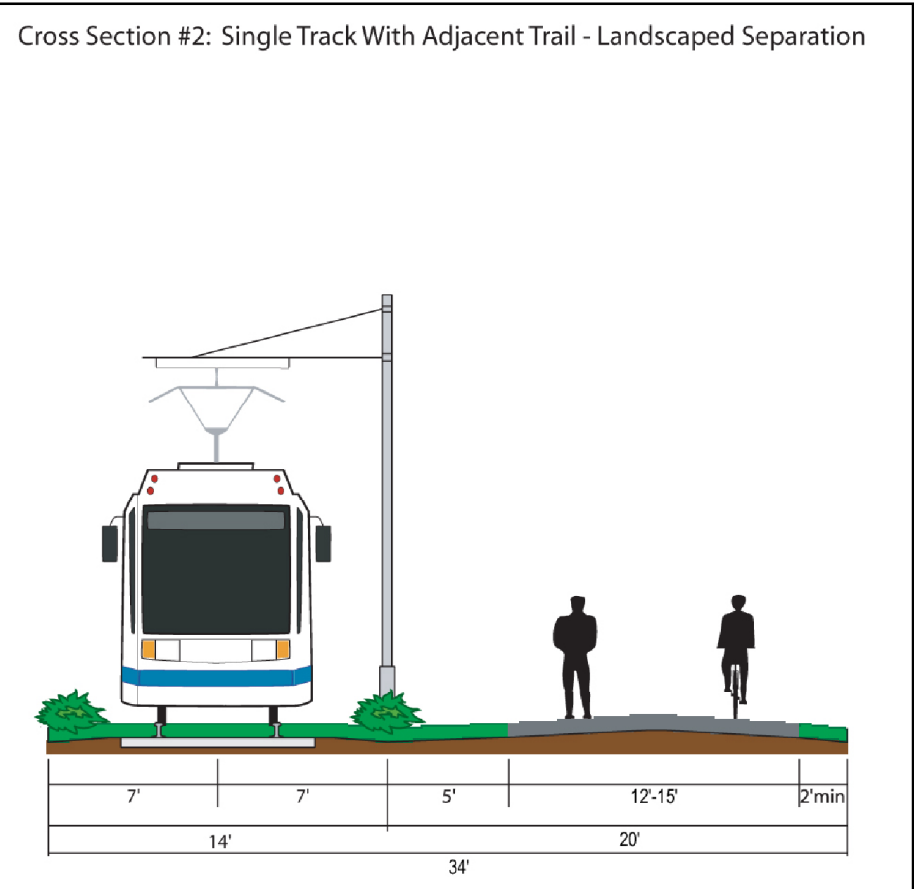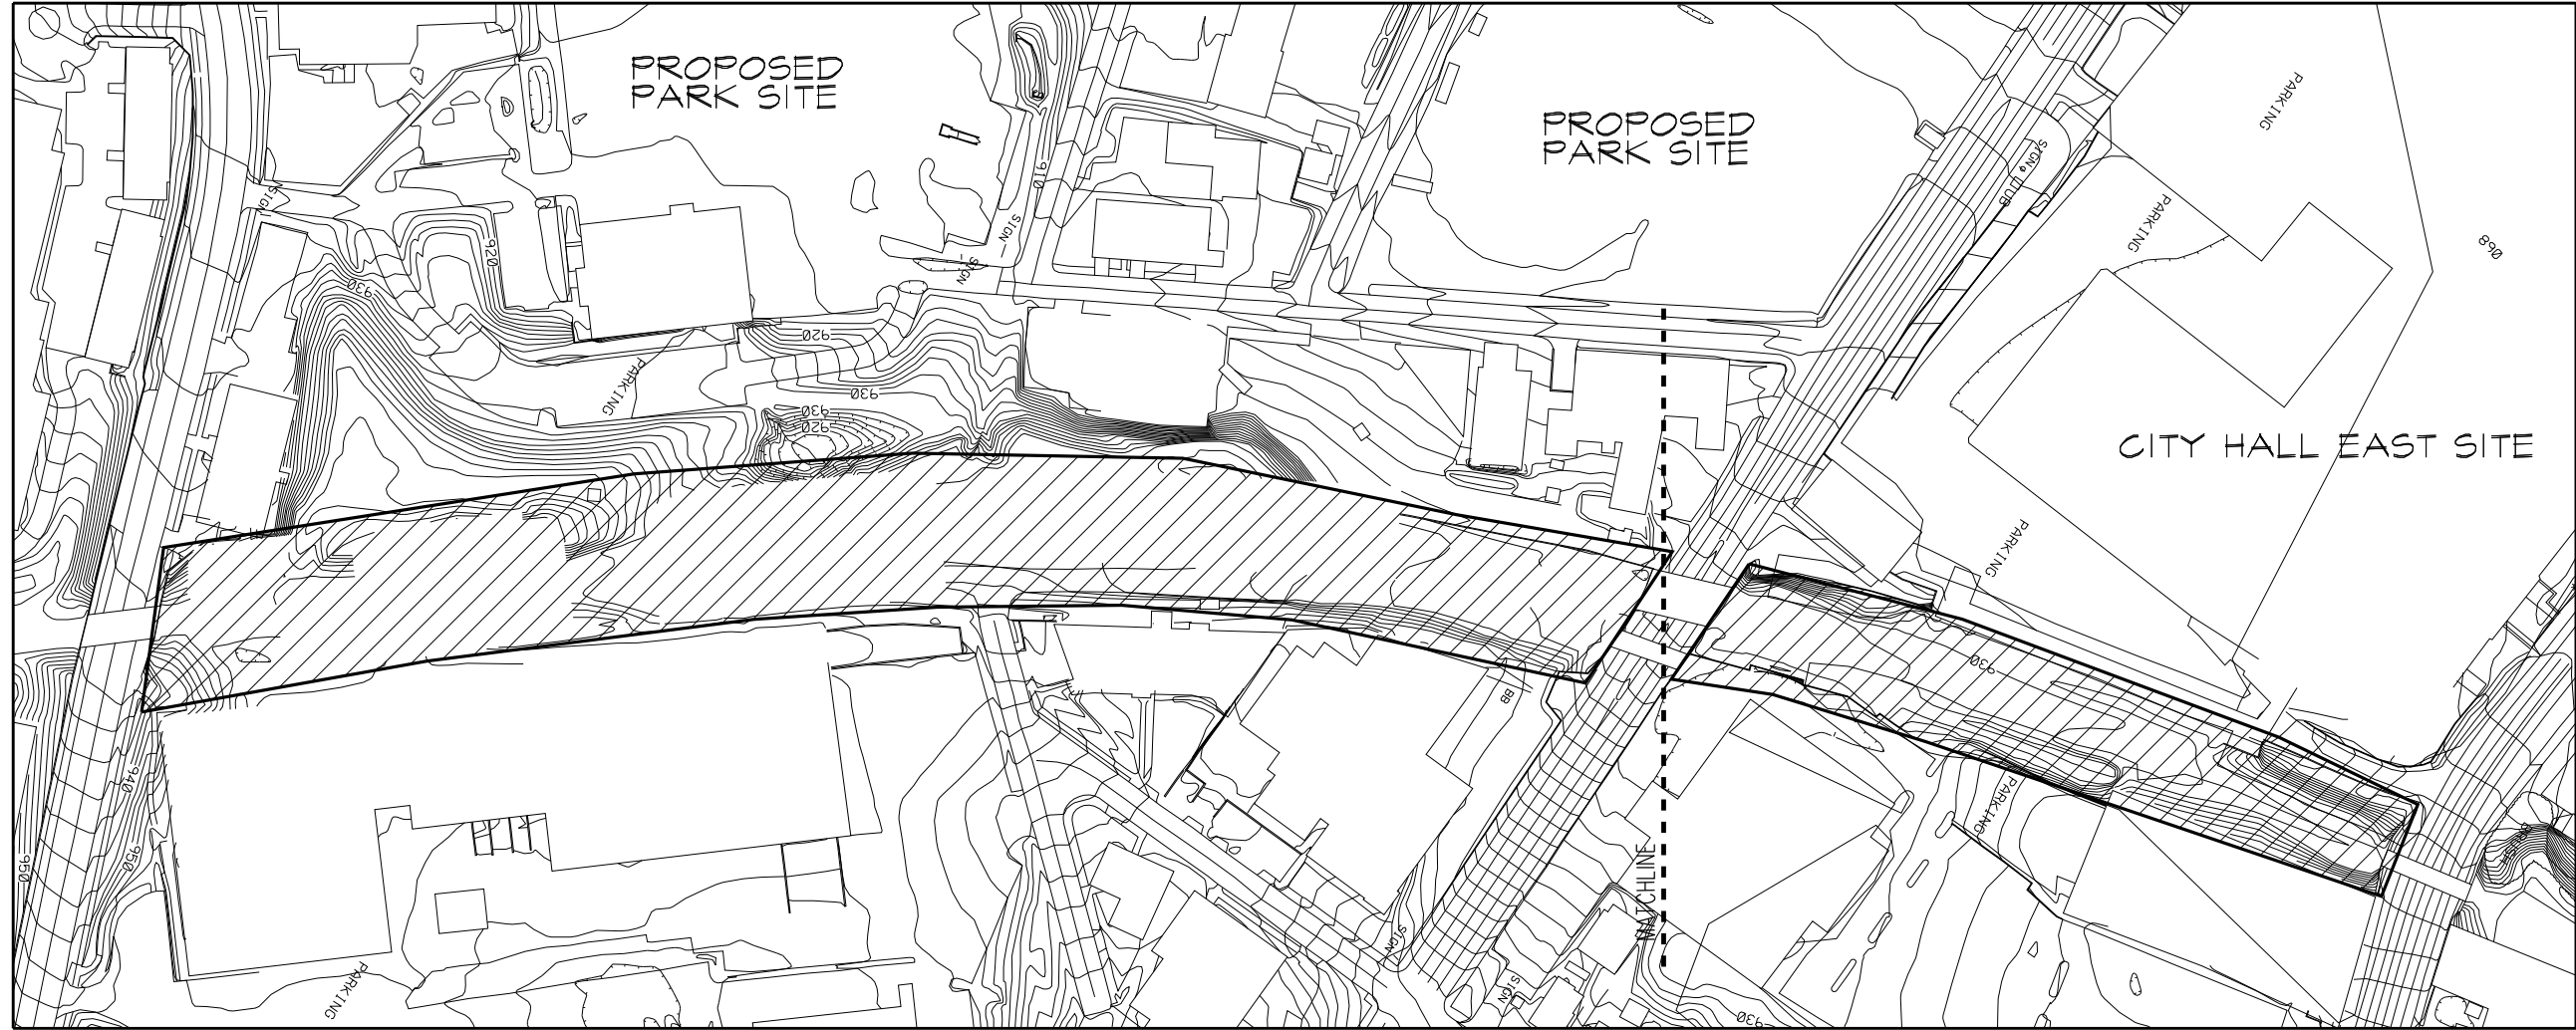

4 CROSS-SECTION
7.B NTS

LEGEND	
	GREENSPACE/OPEN SPACE
	PROPERTY TO BE CONVEYED TO ADJACENT PROPERTY OWNER

SITE DATA

LOCATION: NORTH AVE (PARCEL 4), SITE 1
COUNTY: FULTON
CURRENT ZONING: I-1 AND I-2
PROPOSED ZONING - MRC-3

AREA:

- GROSS LOT AREA (CLA) - 363,780 SQ.FT.
- SITE AREA 363,780 SQ.FT.
- 8.35 ACRES

FAR CALCULATIONS:

COMMERCIAL-RETAIL:
- BUILDING B - 13,450 SF
- BUILDING C - 6,350 SF

TOTAL RETAIL G.F.A. PROVIDED - 20,000 SF

- MAX ALLOWABLE FAR (MRC-3) = 4.0
- ACTUAL COMMERCIAL FAR :
20,000 / 363,780 = 0.05

RESIDENTIAL:

- BUILDING A - 343,320 SF
- BUILDING B - 425,550 SF
- BUILDING C - 209,090 SF
- BUILDING D - 153,600 SF

TOTAL RESIDENTIAL G.F.A. PROVIDED - 1,135,660 SF

MAX ALLOWABLE FAR (MRC-3 RESIDENTIAL) = 3.20

ACTUAL FAR = 3.18

OPEN SPACE:

- U.O.S.R. = 0.79(363,780SF) = 287,386 SF
- 272,054 SF PROVIDED

PARKING:

REQUIRED RESIDENTIAL SPACES (0.9 SP / UNIT #)

- BUILDING A+B+C+D - 0.9(757) = 682 SPACES

REQUIRED COMMERCIAL SPACES (4 SP / 1000 SF)

- BUILDING B+C - (20,000/1,000) X 4 = 80 SPACES

TOTAL PARKING REQUIRED = 762 SPACES

TOTAL PROVIDED:

BUILDING A - 274 SPACES
BUILDING B - 300 SPACES
BUILDING C - 145 SPACES
BUILDING D - 115 SPACES

TOTAL PARKING PROVIDED - 834 SPACES

TOTAL UNITS PER BUILDING

- BUILDING A - 229 UNITS
- BUILDING B - 236 UNITS
- BUILDING C - 139 UNITS
- BUILDING D - 102 UNITS

TOTAL NUMBER OF UNITS - 757 UNITS

UNITS PER ACRE


G.R.U./ACRE : 757 UNITS/8.35 ACRES =
90.65 UNITS/ACRE



2 NORTH AVENUE CONCEPT
7.B SCALE: 1" = 50'-0"



1" = 50'-0"
0 25 50 100
NORTH

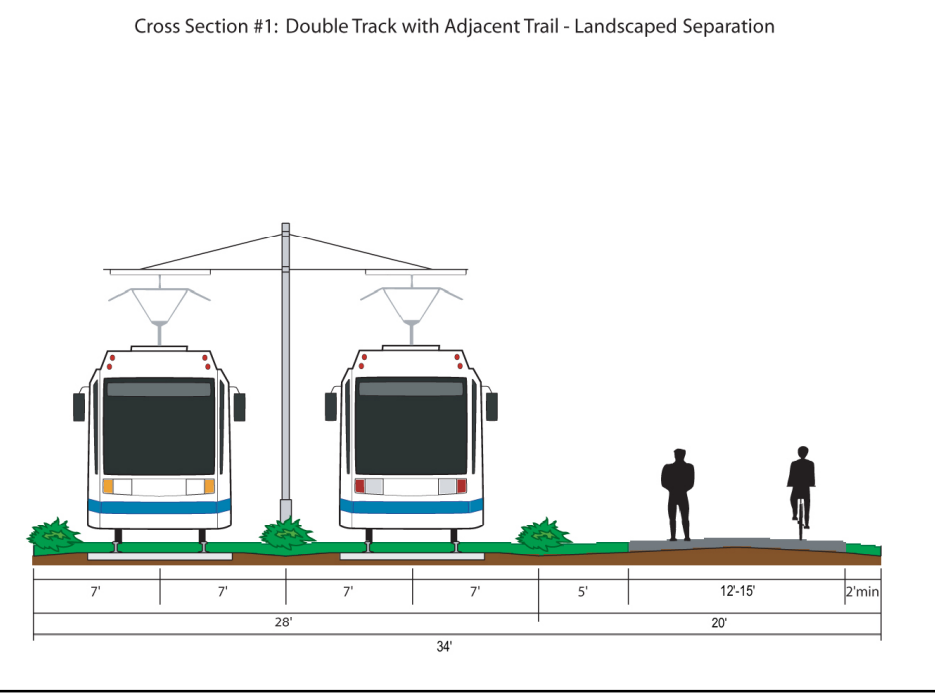

3 CROSS-SECTION
6.B NTS

1 NORTH AVENUE CONCEPT
7.B SCALE: 1" = 50'-0"

SMITH
DALIA
ARCHITECTS, LLC
621 NORTH AVENUE, NE
SUITE C-140
ATLANTA, GEORGIA 30308-2805
404.892.2443 VOICEMAIL
404.892.2470 FACSIMILE
mail@smithdalia.com

CONSULTANTS:

PROJECT NO:

05631

PROJECT TITLE:

NORTH AVE.
CONCEPT

BELTLINE SITE PLAN
STA. 112+00 TO STA. 125+00

NORTHEAST ATLANTA
BELTLINE GROUP
1505 LAKES PARKWAY SUITE 130
LAWRENCEVILLE, GA 30043
CHRIS HAYES (770.962.3000)

ZONING PARCEL 4

PLOT DATE:

05.10.06

ISSUE AND DATE:


CONCEPT SITE PLAN

03.28.06

CONCEPT SITE PLAN

05.10.06

SEAL:

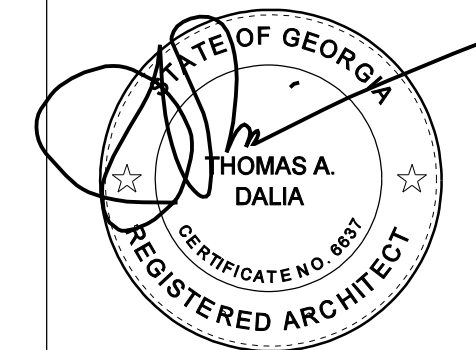



SHEET TITLE:

This drawing is the property of Smith Dalia Architects, LLC and is not to be reproduced or copied in whole or in part. It is only to be used for this project and site as specifically identified herein. Scales as stated herein are valid on the original drawing.


SHEET NO.:

7.B


2008 © Copyright Smith Dalia Architects All rights reserved

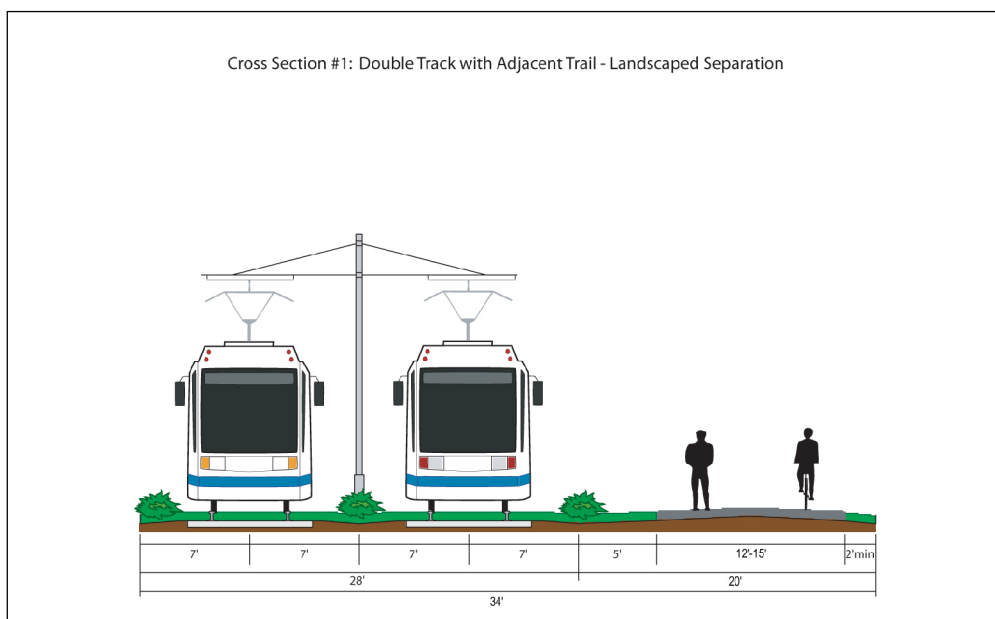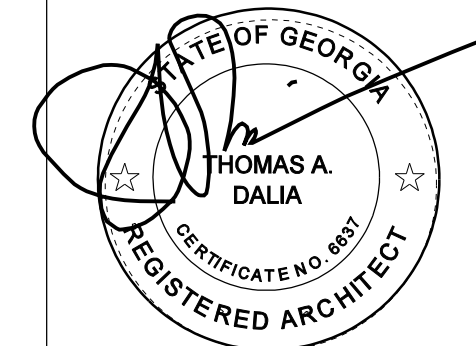

3 CROSS-SECTION
8 NTS

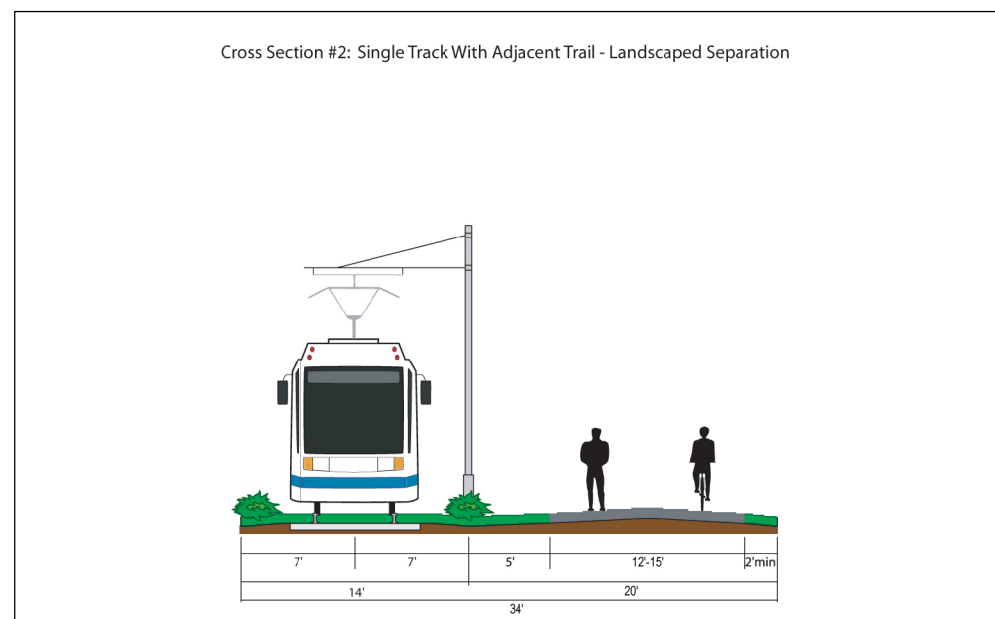


2 CROSS-SECTION
8 NTS

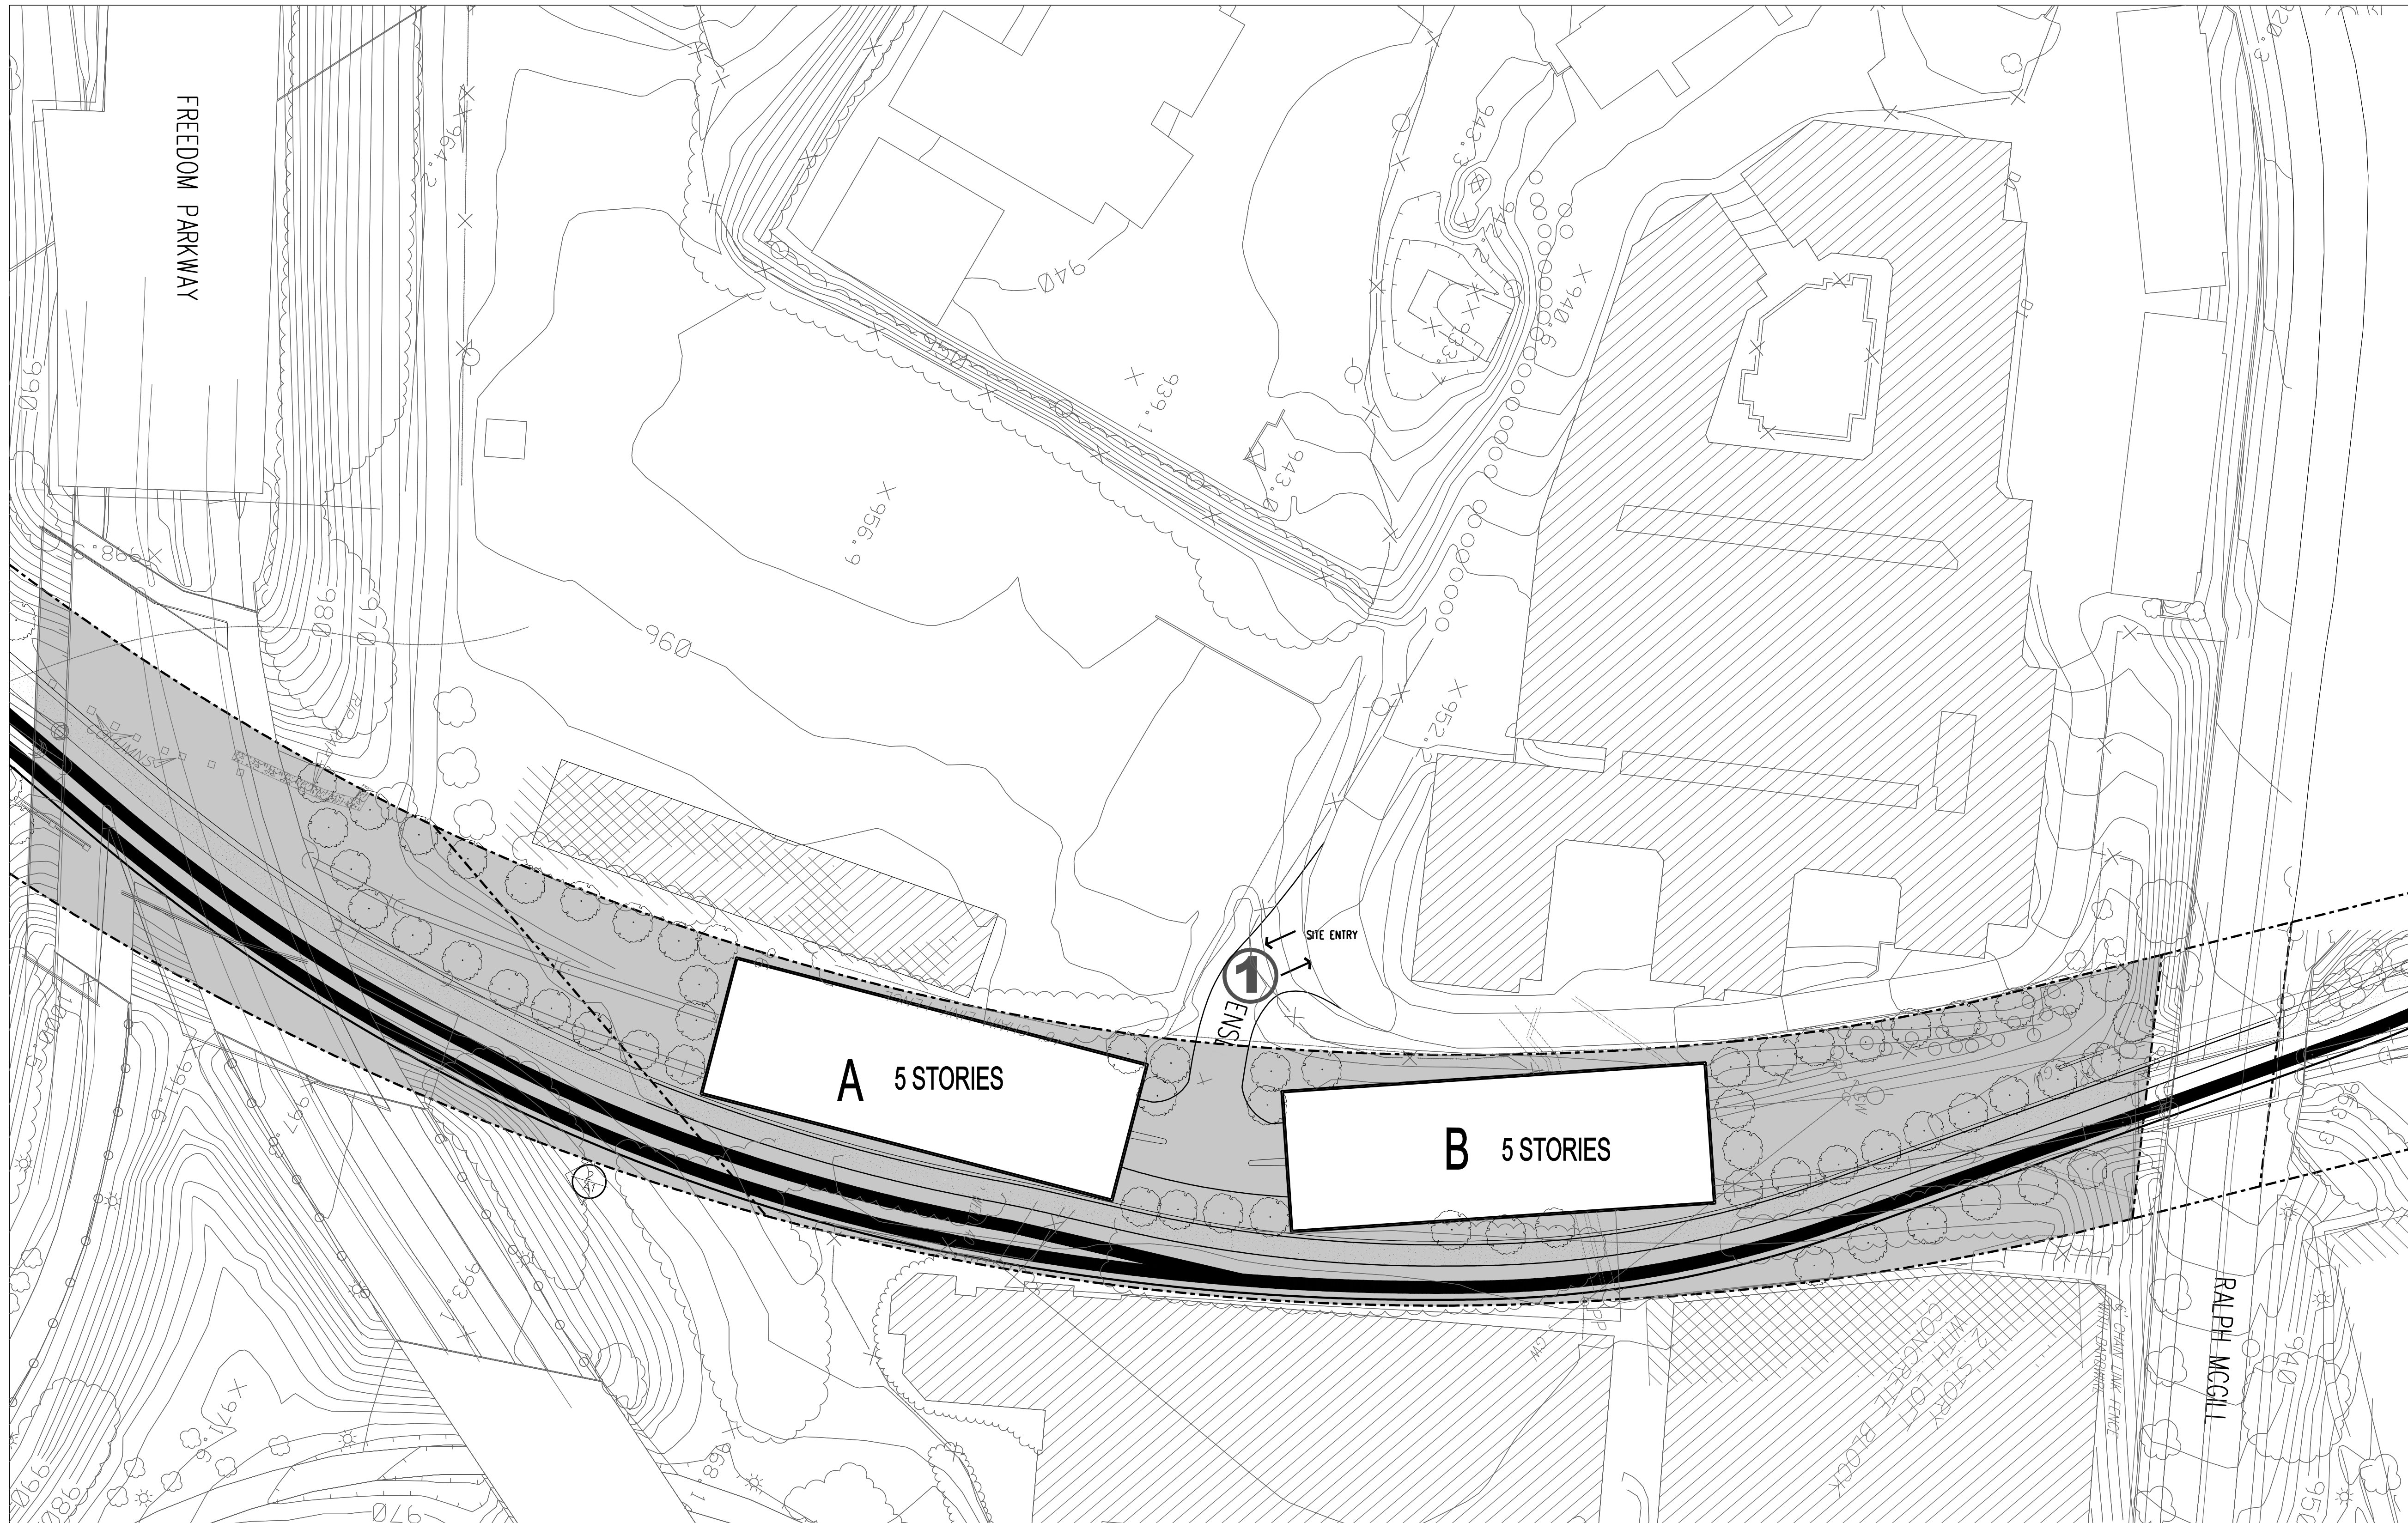



1 FREEDOM PARKWAY CONCEPT PLAN
8 SCALE: 1" = 50'-0"

1" = 50'-0"

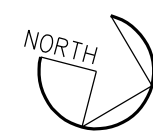


LOCATION MAP




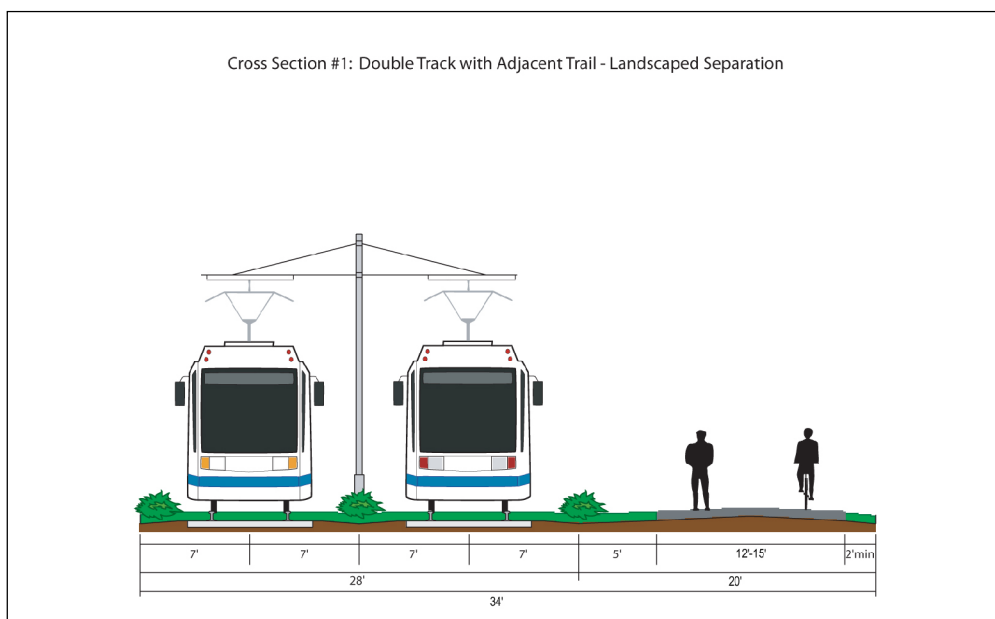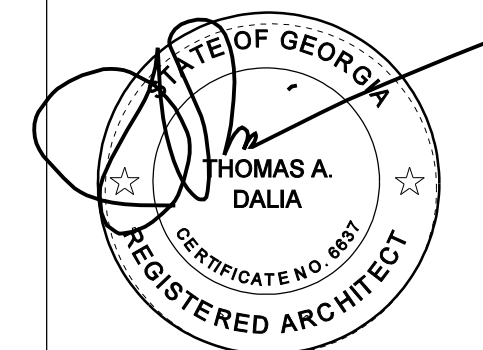



3 CROSS-SECTION
8.B NTS

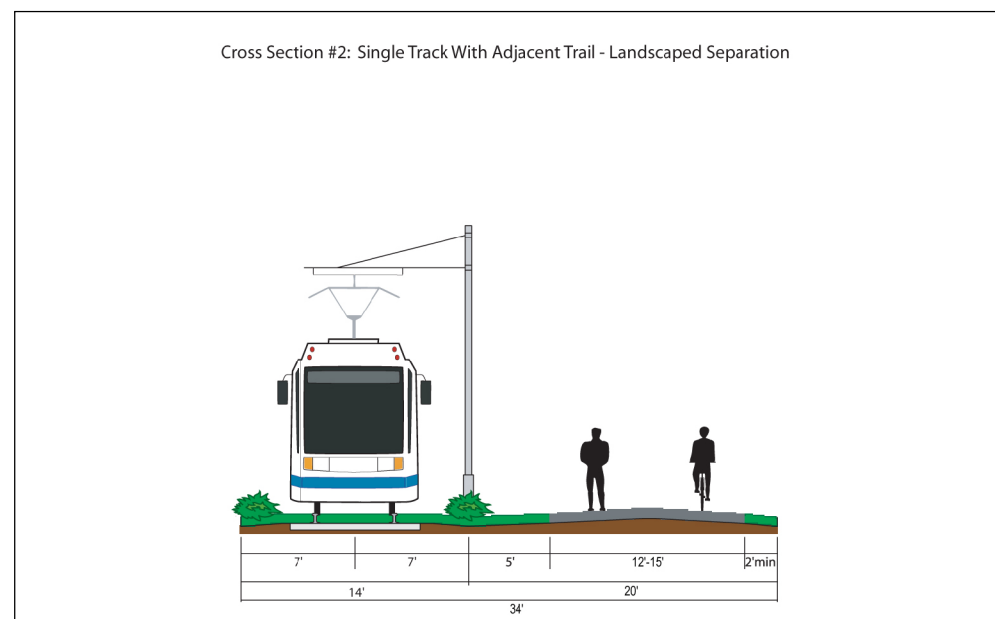

2 CROSS-SECTION
8.B NTS

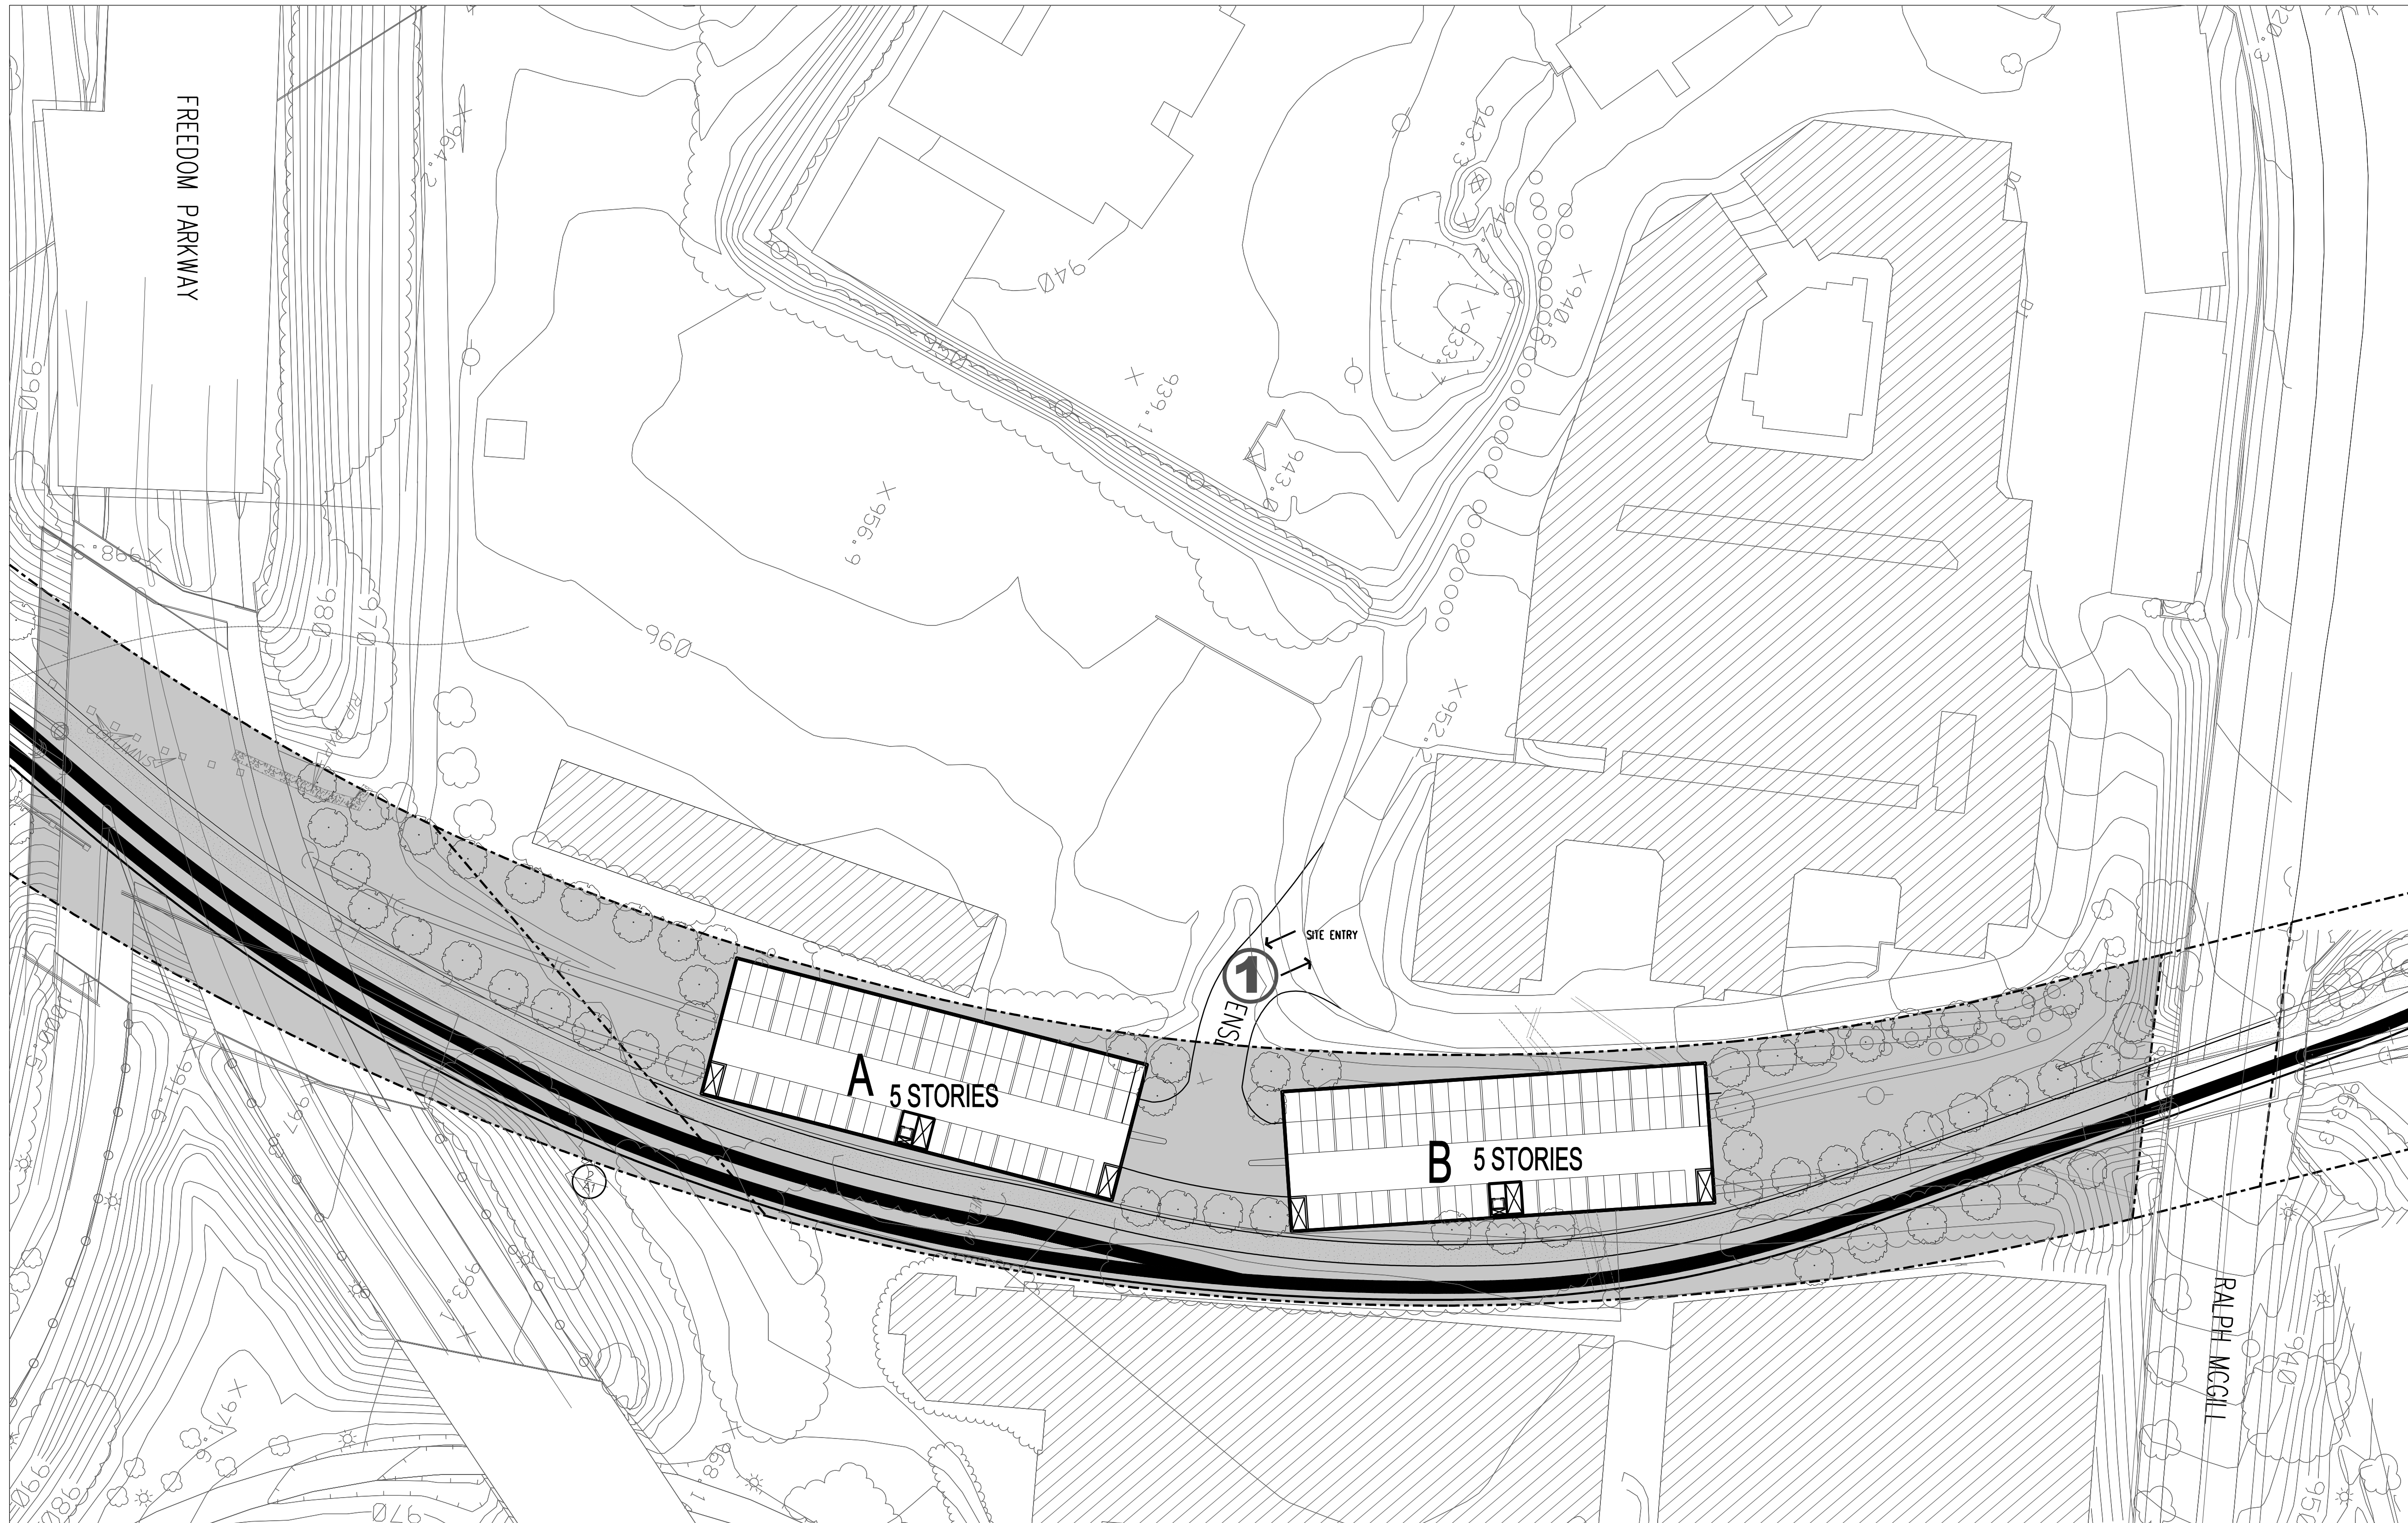


1 FREEDOM PARKWAY CONCEPT PLAN
8.B SCALE: 1" = 50'-0"

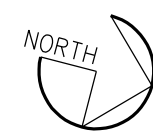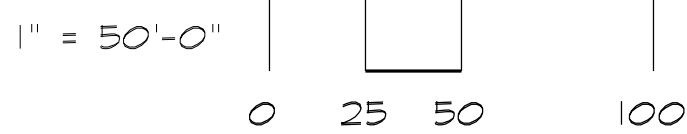


LOCATION MAP




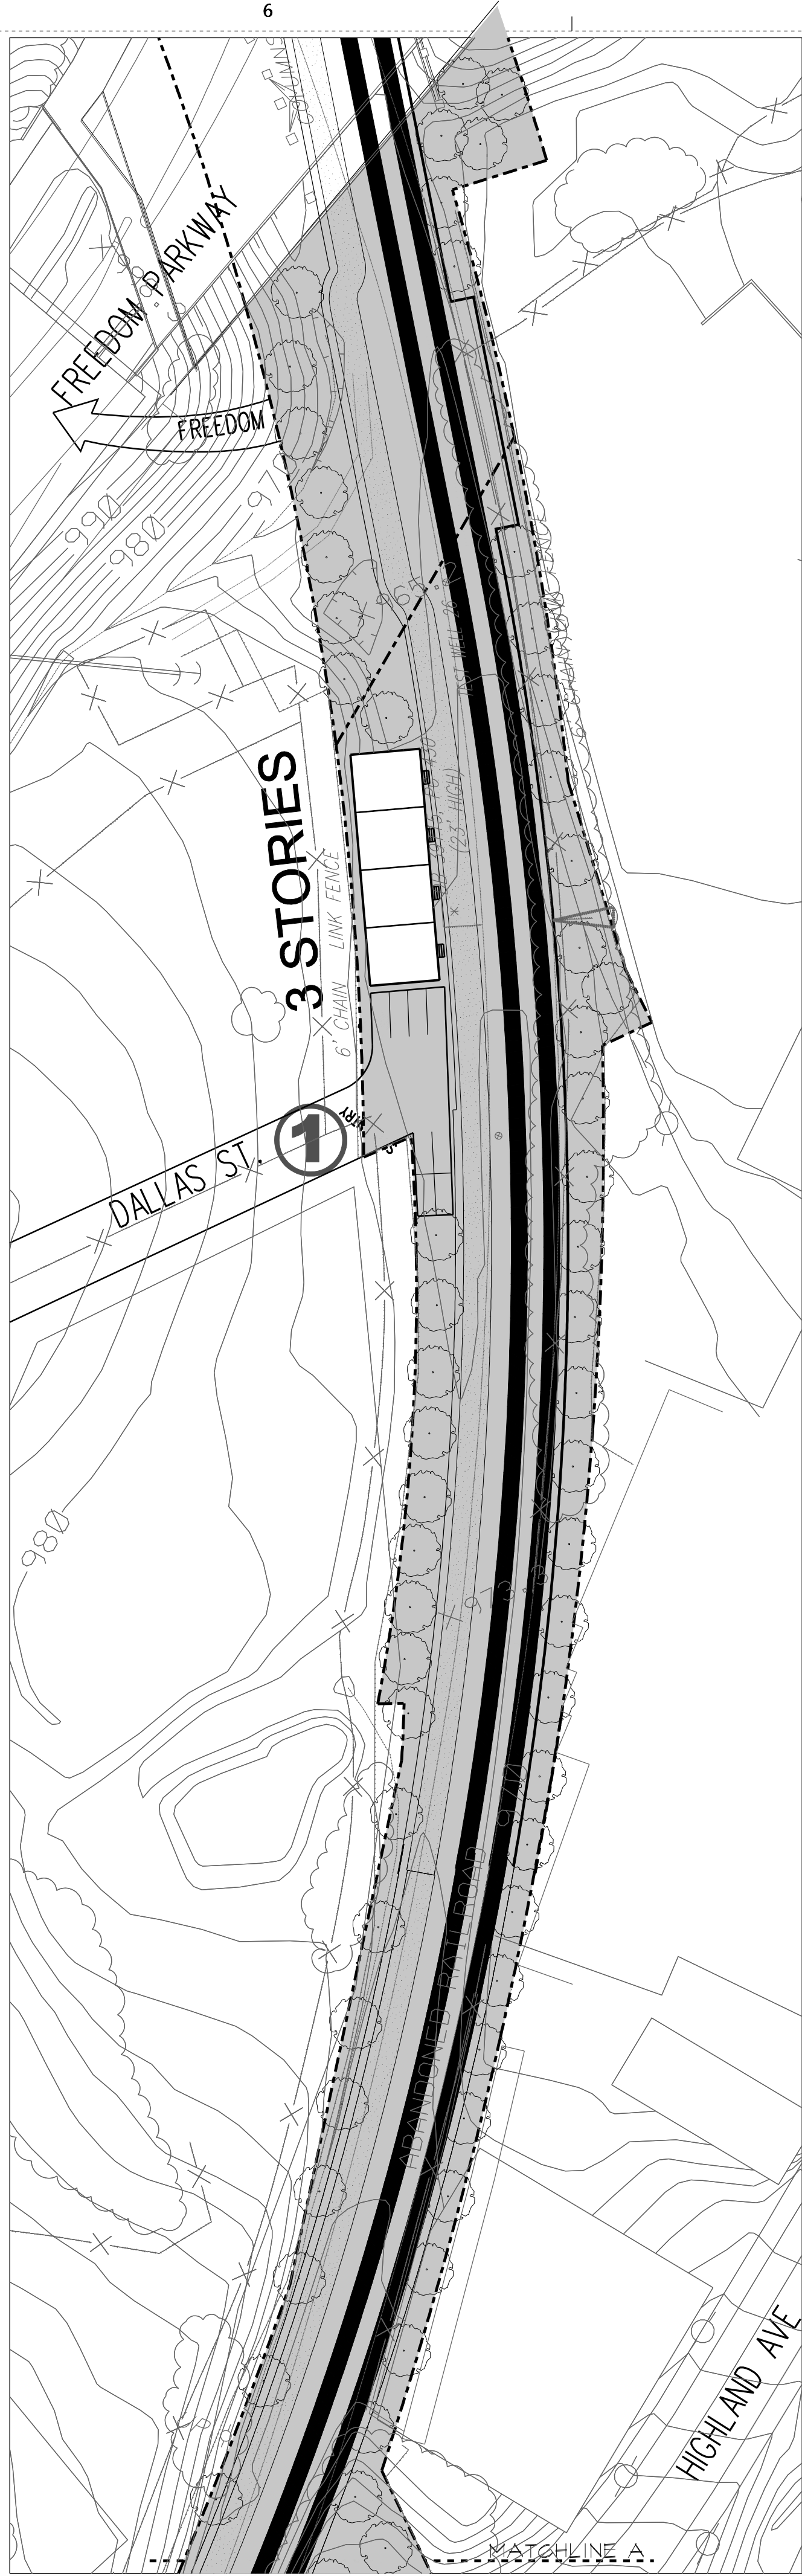

1 FREEDOM PARKWAY CONCEPT PLAN
9 SCALE: 1" = 50'-0"

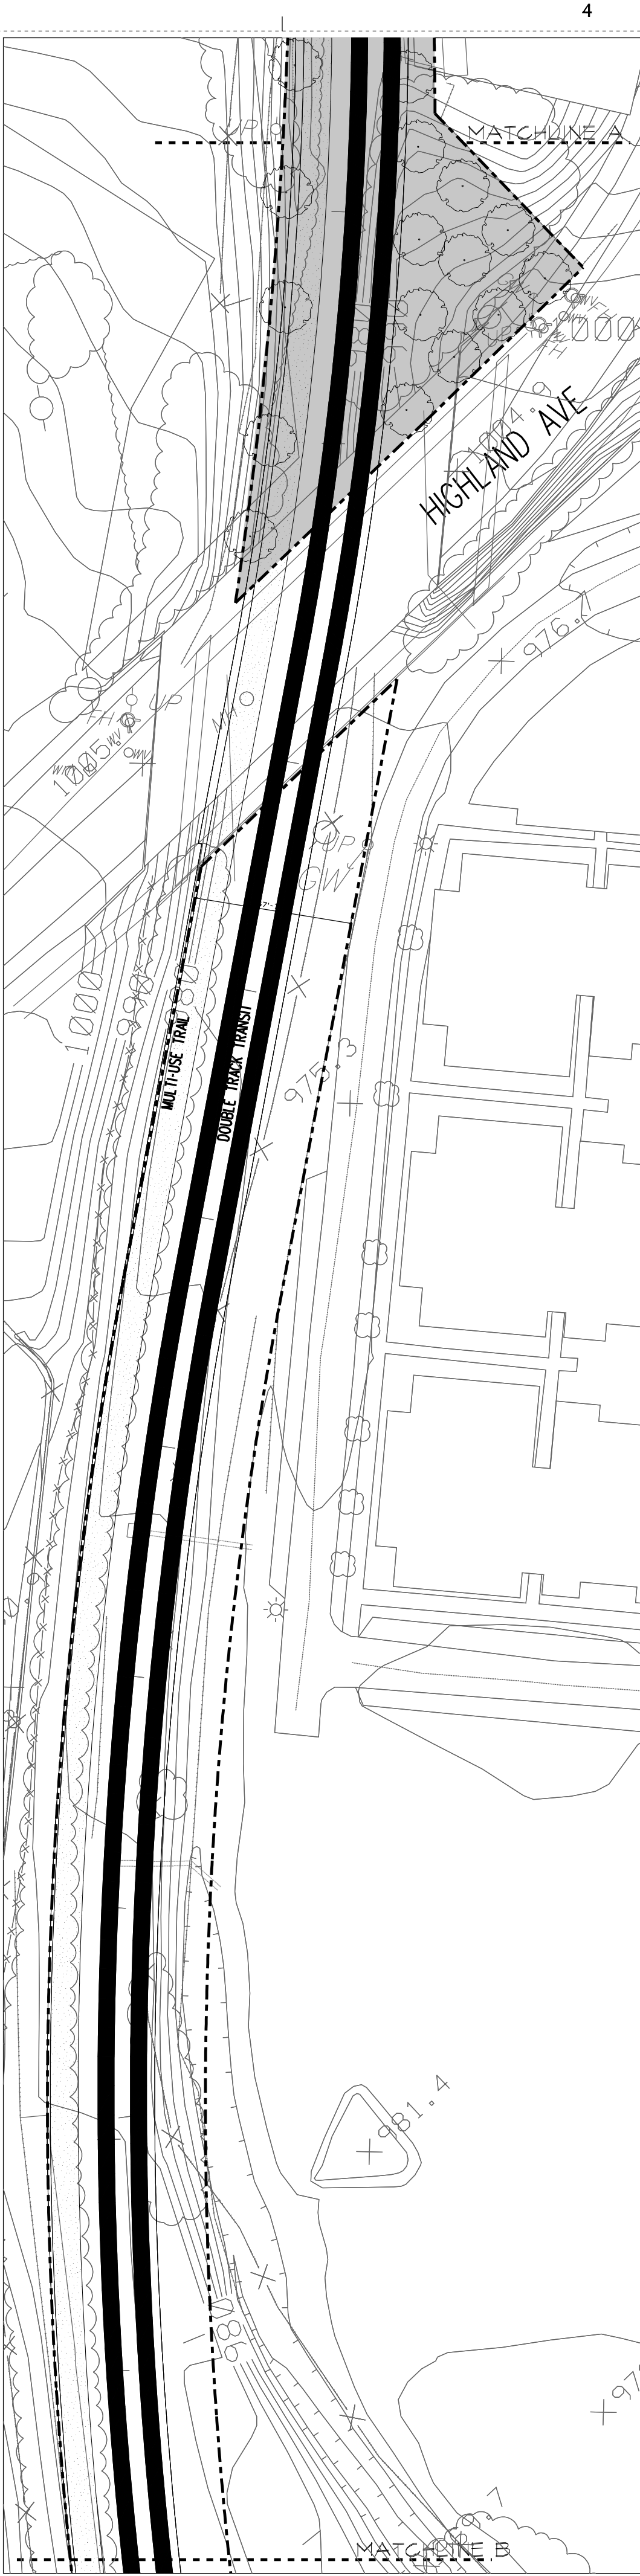


GREEN SPACE NOT INCLUDED IN FAR CALS.

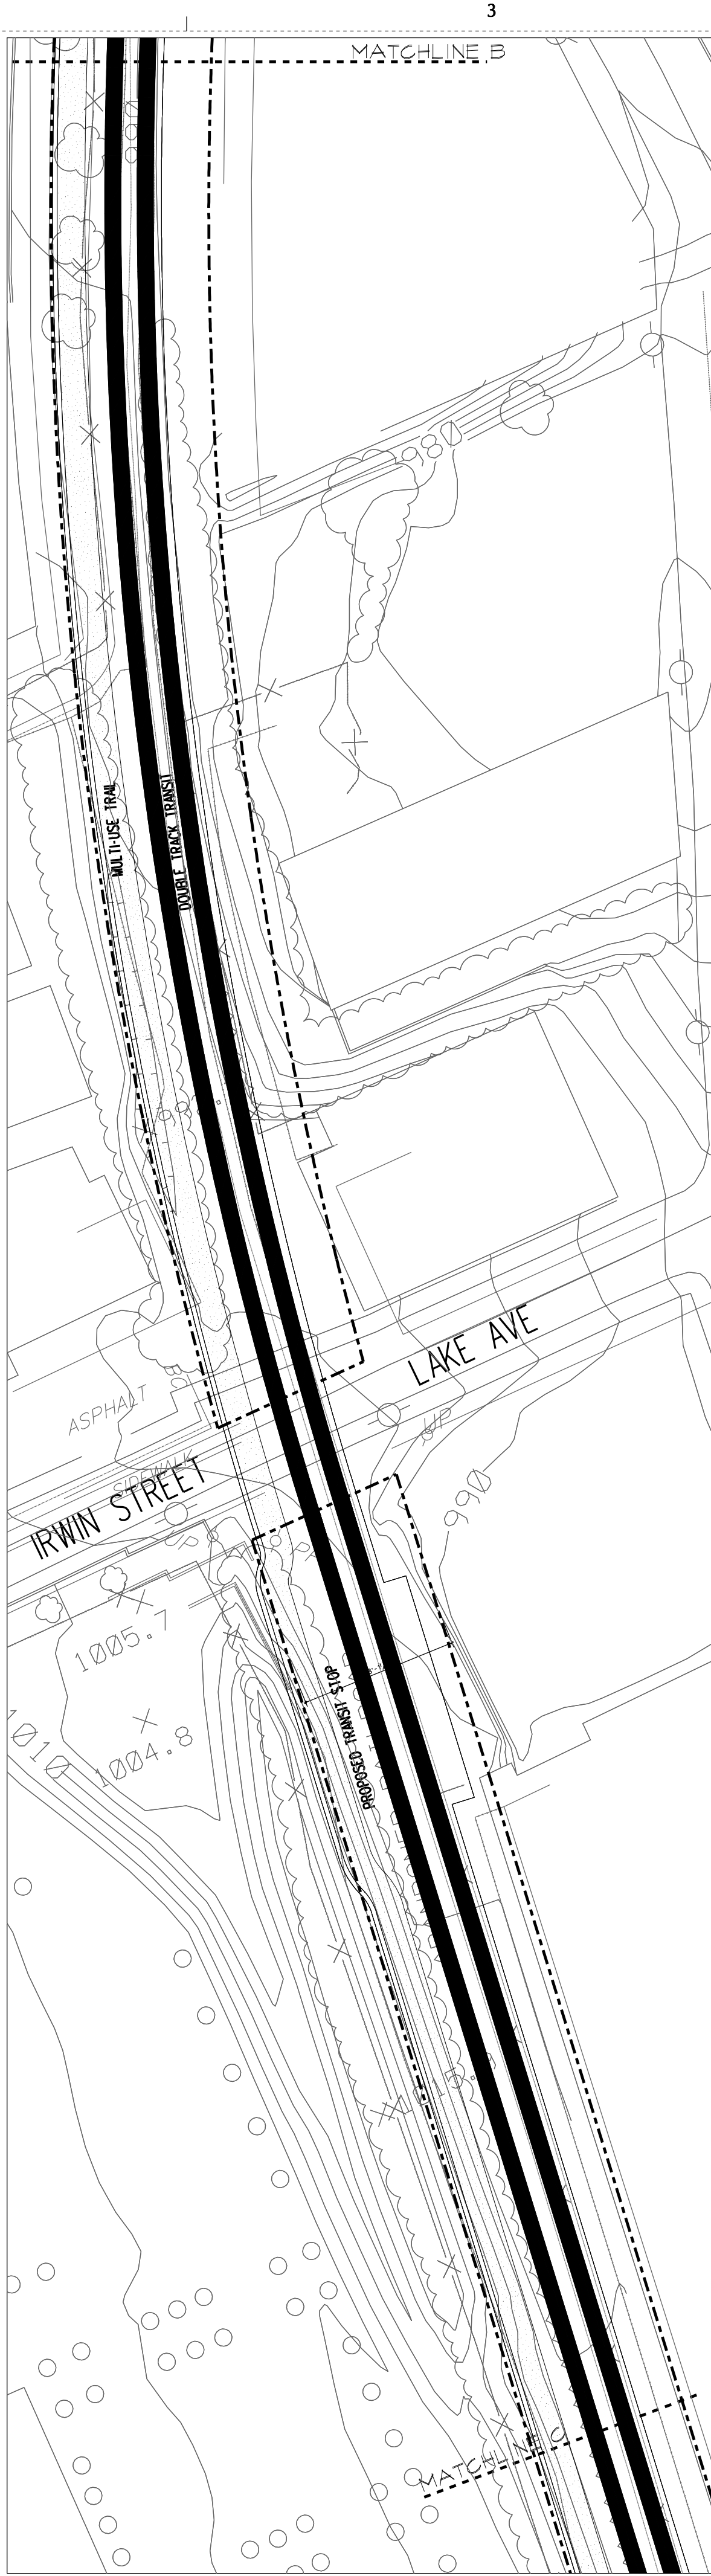


GREEN SPACE NOT INCLUDED IN FAR CALS.



GREEN SPACE NOT INCLUDED IN FAR CALS.

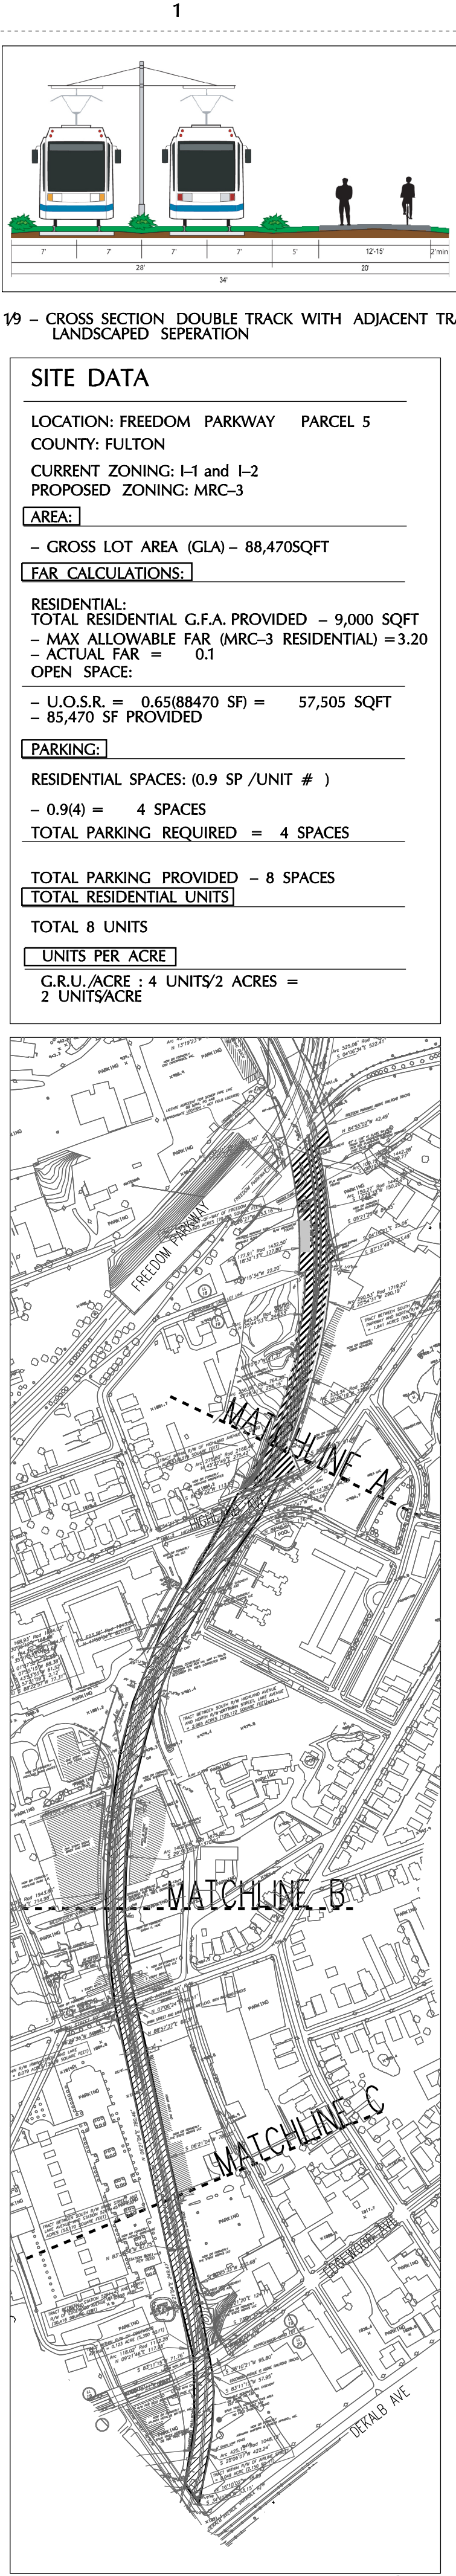

LOCATION MAP

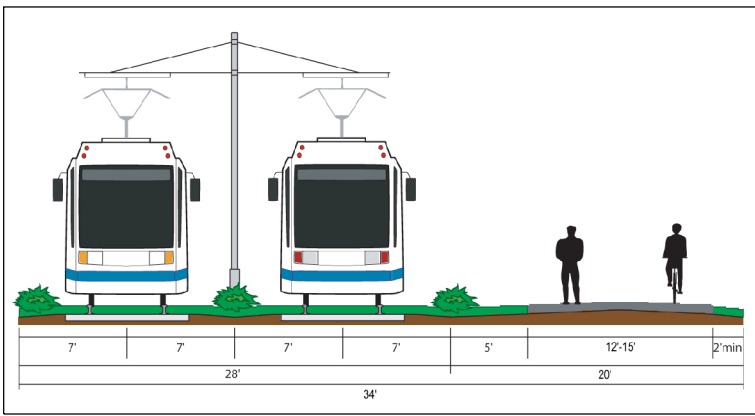

SITE DATA

LOCATION: FREEDOM PARKWAY PARCEL 5
COUNTY: FULTON
CURRENT ZONING: I-1 and I-2
PROPOSED ZONING: MRC-3

AREA:

- GROSS LOT AREA (GLA) - 88,470 SQFT

FAR CALCULATIONS:

RESIDENTIAL:
TOTAL RESIDENTIAL G.F.A. PROVIDED - 9,000 SQFT
- MAX ALLOWABLE FAR (MRC-3 RESIDENTIAL) = 3.20
- ACTUAL FAR = 0.1
OPEN SPACE:

- U.O.S.R. = 0.65(88470 SF) = 57,505 SQFT
- 85,470 SF PROVIDED

PARKING:

RESIDENTIAL SPACES: (0.9 SP / UNIT #)

- 0.9(4) = 4 SPACES

TOTAL PARKING REQUIRED = 4 SPACES

TOTAL PARKING PROVIDED - 8 SPACES

TOTAL RESIDENTIAL UNITS

TOTAL 8 UNITS

UNITS PER ACRE

G.R.U./ACRE : 4 UNITS/2 ACRES =
2 UNITS/ACRE

SMITH
DALIA
ARCHITECTS, LLC
621 NORTH AVENUE, NE
SUITE C-140
ATLANTA, GEORGIA 30308-2805
404.892.2443 voice
404.892.2470 facsimile
mail@smithdalia.com

CONSULTANTS:

PROJECT NO.:

05631

PROJECT TITLE:
FREEDOM PARKWAY
CONCEPT

BELTLINE SITE PLAN
STA. 95+00 TO STA. 110+00

NORTHEAST ATLANTA
BELTLINE GROUP
1505 LAKES PARKWAY SUITE 130
LAWRENCEVILLE, GA 30043
CHRIS HAYES (770.962.3000)


ZONING PARCEL 5

PLOT DATE:
05.10.06

ISSUE AND DATE:
CONCEPT SITE PLAN
03.28.06

CONCEPT SITE PLAN
05.10.06

SEAL:

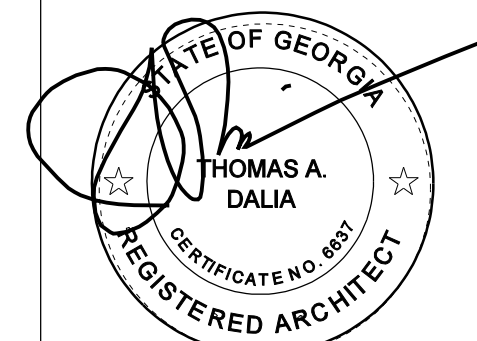


SHEET TITLE:

This drawing is the property of Smith Dalia Architects, LLC and is not to be reproduced or copied in whole or in part. It is only to be used for this project and site as specifically identified herein. Scales as stated herein are valid on the original drawing.

SHEET NO.:

9

2008 © Copyright Smith Dalia Architects All rights reserved

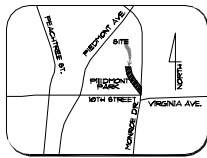

LOCATION MAP
NOT TO SCALE

SITE DATA
1.36 ACRES OR 330,113 SQ. FT. NET LOT AREA (NLA)
328,489 SQ. FT. GROSS LOT AREA (GLA)
FAR = 4.2
GROSS RESIDENTIAL AREA = 1,952,942 SQ. FT.
150 TOTAL UNITS
RETAIL = 20,000 SQ. FT.

PARKING DATA
RESIDENTIAL: 360 SPACES REQUIRED (1.8 SP/DU)
RETAIL: 30 SPACES REQUIRED (1 SP/400 SQ. FT.)
TOTAL: 400 SPACES REQUIRED

RESIDENTIAL: 974 SPACES PROVIDED (1.5 SP/BEDROOM)
RETAIL: 200 SPACES PROVIDED (50 SP FOR EXISTING RESTAURANT AND 50 SP FOR NEW RETAIL @ 1 SP/400 SQ. FT.)
GUEST: 26 SPACES PROVIDED
TOTAL: 1,100 SPACES PROVIDED

TOTAL OPEN SPACE = 306,493 SQ. FT.
USABLE OPEN SPACE = 234,889 SQ. FT.
LOT COVERAGE = 31%

SITE LEGEND

---	PROPERTY LINE
---	BUILDING RETRACTION
---	LINE OF 100 YEAR FLOOD PLANE
---	EXISTING AND PROPOSED OPEN SPACE



THE PRESTON PARTNERSHIP, LLC
A MULTI-SPECIALTY DESIGN FIRM
1000 ABERNETHY ROAD NE, SUITE 800
ATLANTA, GEORGIA 30328
TELEPHONE: 770 588 7248
FAX: 770 588 2045
WWW.THEPRESTONPARTNERSHIP.COM

CONTRACT

PROJECT

PIEDMONT PARK
TOWERS
ATLANTA, GEORGIA

FOR

TCR
THOMAS CROW RESIDENTIAL

2005 PAGES TOWER ROAD
ATLANTA, GEORGIA 30328
TELEPHONE: 770 588 7248
FAX: 770 588 2045

PRINTED

DATE: MARCH 17, 2006
JOB NUMBER: 045801
DRAWN BY: JB
CHECKED BY: DG
DRAWING TITLE: SITE PLAN

REVISION

DATE: MARCH 17, 2006
JOB NUMBER: 045801
DRAWN BY: JB
CHECKED BY: DG
DRAWING TITLE: SITE PLAN

REVISION

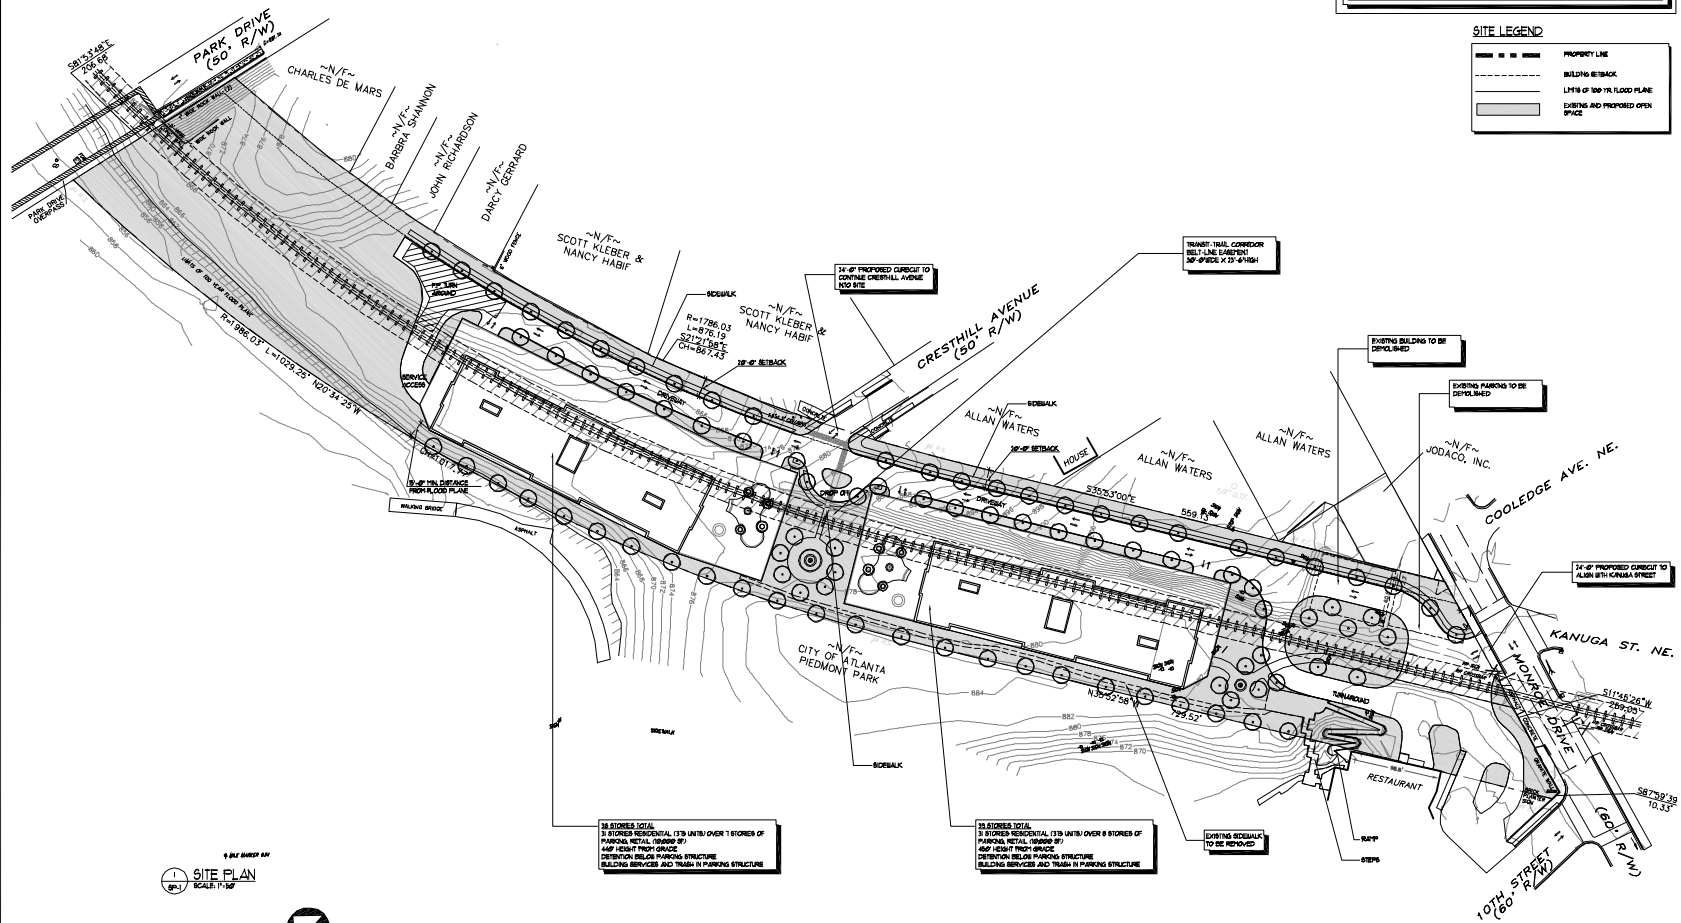

0 15' 30' 100'
SCALE: 1" = 50'-0"

SITE PLAN
SCALE: 1" = 50'-0"



NORTH

SP-1

DATE: MARCH 17, 2006
JOB NUMBER: 045801
DRAWN BY: JB
CHECKED BY: DG
DRAWING TITLE: SITE PLAN

REVISION

DATE: MARCH 17, 2006
JOB NUMBER: 045801
DRAWN BY: JB
CHECKED BY: DG
DRAWING TITLE: SITE PLAN

REVISION

DATE: MARCH 17, 2006
JOB NUMBER: 045801
DRAWN BY: JB
CHECKED BY: DG
DRAWING TITLE: SITE PLAN

REVISION

DATE: MARCH 17, 2006
JOB NUMBER: 045801
DRAWN BY: JB
CHECKED BY: DG
DRAWING TITLE: SITE PLAN

REVISION