



THIS LINE IS ONE INCH LONG WHEN PLOTTED FULL SCALE

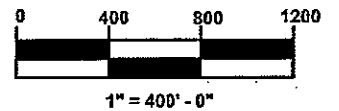

WASTE MANAGEMENT, INC.
08/17/08

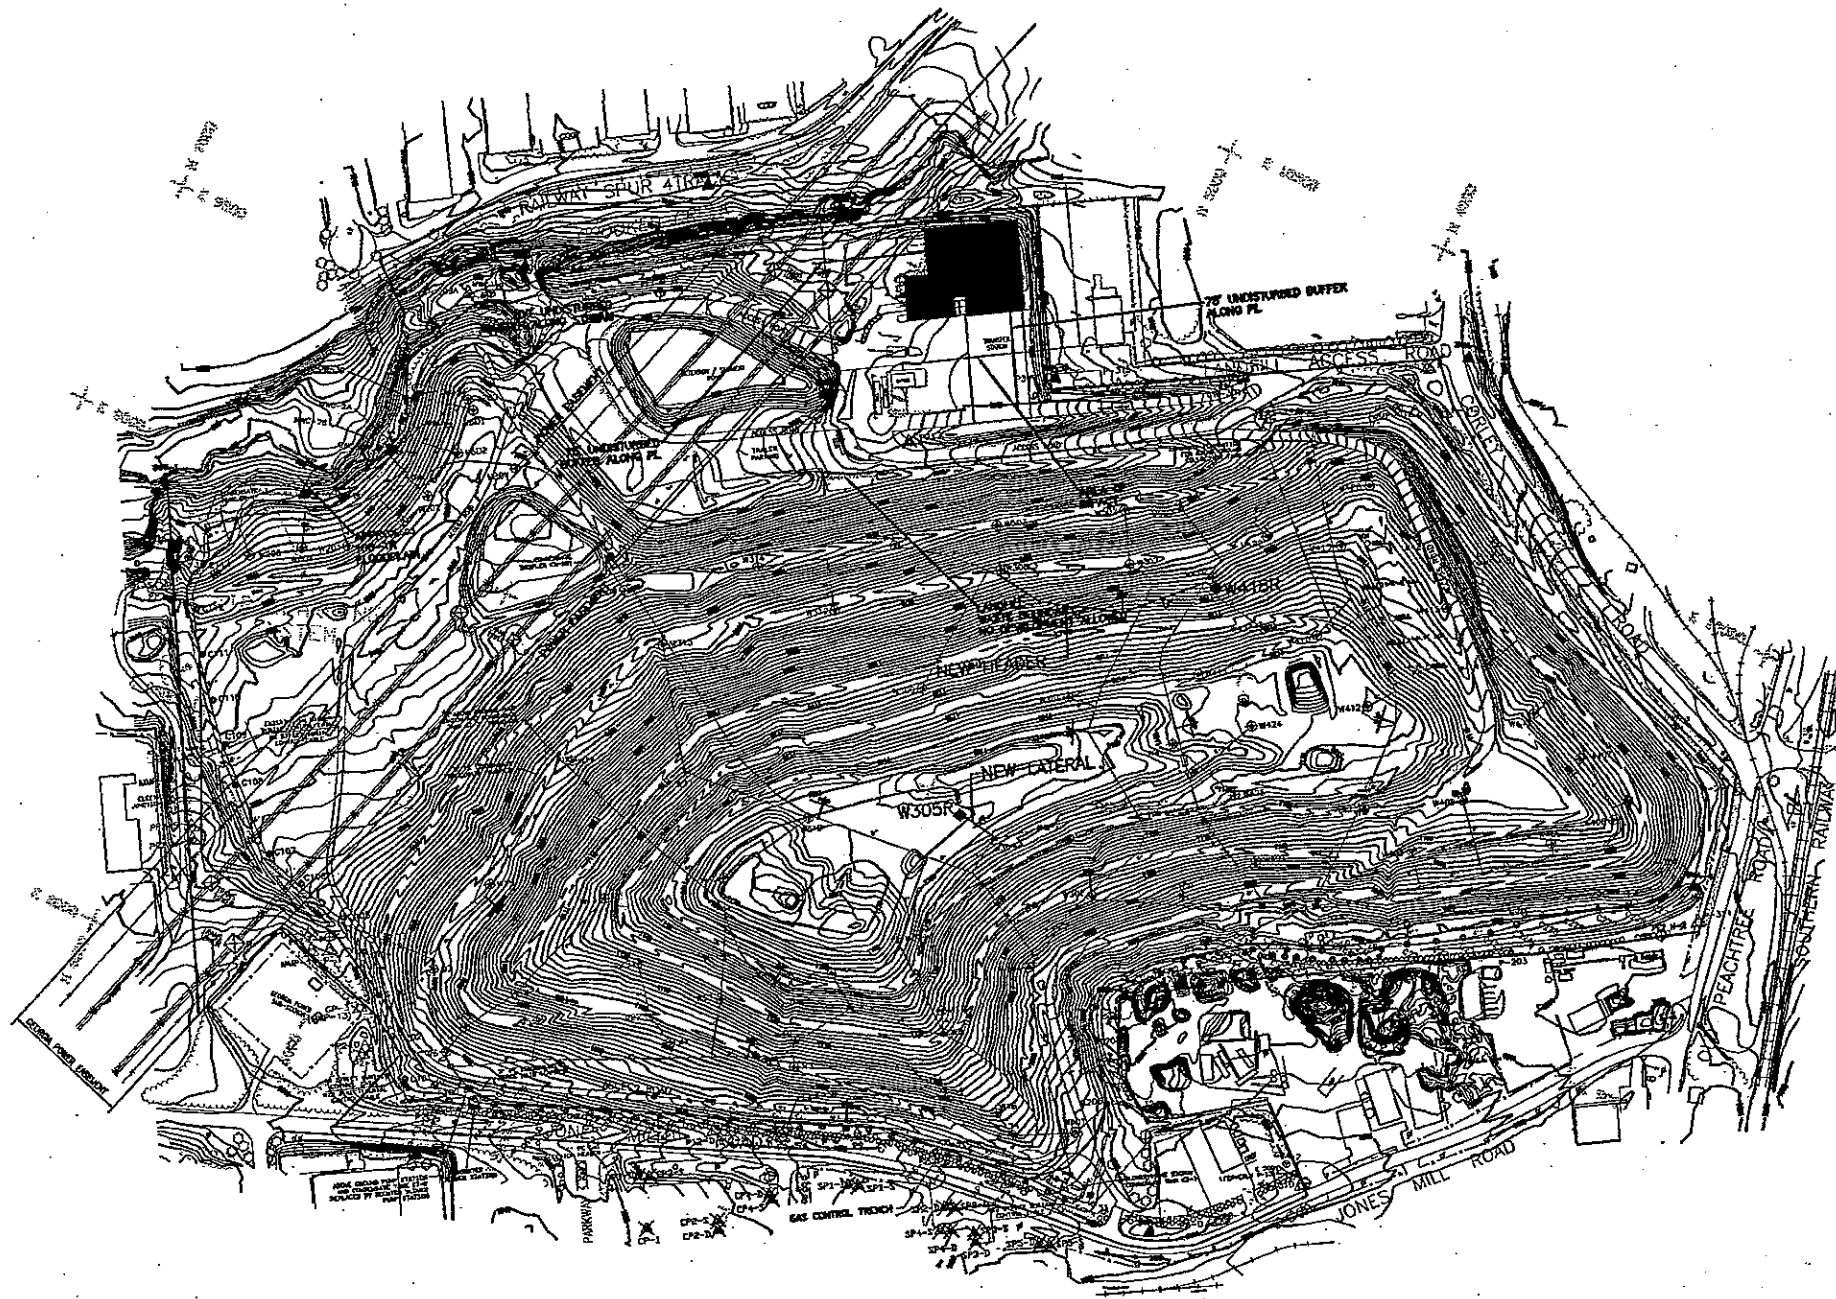

NOT RELEASED
FOR CONSTRUCTION

BJ LANDFILL
NORCROSS, GEORGIA

WASTE MANAGEMENT RECYCLING CENTER
OVERALL PLAN

DESIGNED:	CHECKED:	DATE: SEPT 2008	CS.00	REV
DRAWN:	JOB NO. 01180.267	SCALE:	SHEET	