

GENERAL INFORMATION:

PROJECT NAME: TREATMED BIOMEDICAL WASTE TREATMENT FACILITY

DRIF: 2048

OWNER/DEVELOPER: TREATMED INC.
DAVID SQUALLI
1400 HUBBELL PLACE, STE. 1206
SEATTLE, WA 98101
TELEPHONE: (917) 855-6621
EMAIL: DSQUALLI@ECODAS-US.COM

TRAFFIC CONSULTANT: JOHN WALKER, P.E., PTOE
KIMLEY-HORN AND ASSOCIATES, INC.
3169 HOLCOMB BRIDGE ROAD, SUITE 600
NORCROSS, GA 30071
TELEPHONE: (770) 825-0744
EMAIL: JOHN.WALKER@KIMLEY-HORN.COM

SITE PLANNER: RALPH DAVIA, P.E.
GREYDEN ENGINEERING
5285 HUNTERS OAKS DRIVE
ALPHARETTA, GA 30005
TELEPHONE: (770) 355-8070
EMAIL: RDAVIA@GREYDENLLC.COM

ZONING: M-2

SITE AREA:
TOTAL: 4.22 AC (191,419 SF)
PHASE I: 1.41 AC (61,420 SF)
PHASE II: 1.80 AC (48,408 SF)

IMPERVIOUS AREA: 2.11 AC (91,912 SF)
PERVIOUS AREA: 1.61 AC (70,132 SF)
UNDISTURBED BUFFER: 0.5 AC (21,780 SF)

SETBACKS
FRONT: 35 FEET
SIDE: 20 FEET; 35 FEET (CORNER)
REAR: 30 FEET

WATER SERVICE: CITY OF FAIRBURN
SEWER SERVICE: CITY OF FAIRBURN

PARKING CALCULATIONS:


REQUIRED PARKING:
TREATMENT FACILITY:
1 SPACE / 250 SF GROSS OFFICE FLOOR AREA
1 SPACE/250 SF * 5000 SF = 20 SPACES
1 SPACE / EMPLOYEE
1 SPACE / EMPLOYEE * 6 EMPLOYEES = 6 SPACES

TOTAL REQUIRED PARKING: 26 SPACES



MANUFACTURING CENTER:
1 SPACE / 250 SF GROSS OFFICE FLOOR AREA
1 SPACE/250 SF * 8000 SF = 32 SPACES
1 SPACE / EMPLOYEE
1 SPACE / EMPLOYEE * 10 EMPLOYEES = 10 SPACES

TOTAL REQUIRED PARKING: 42 SPACES

PROVIDED PARKING:
PROCESSING CENTER: 27 SPACES
MANUFACTURING CENTER: 43 SPACES

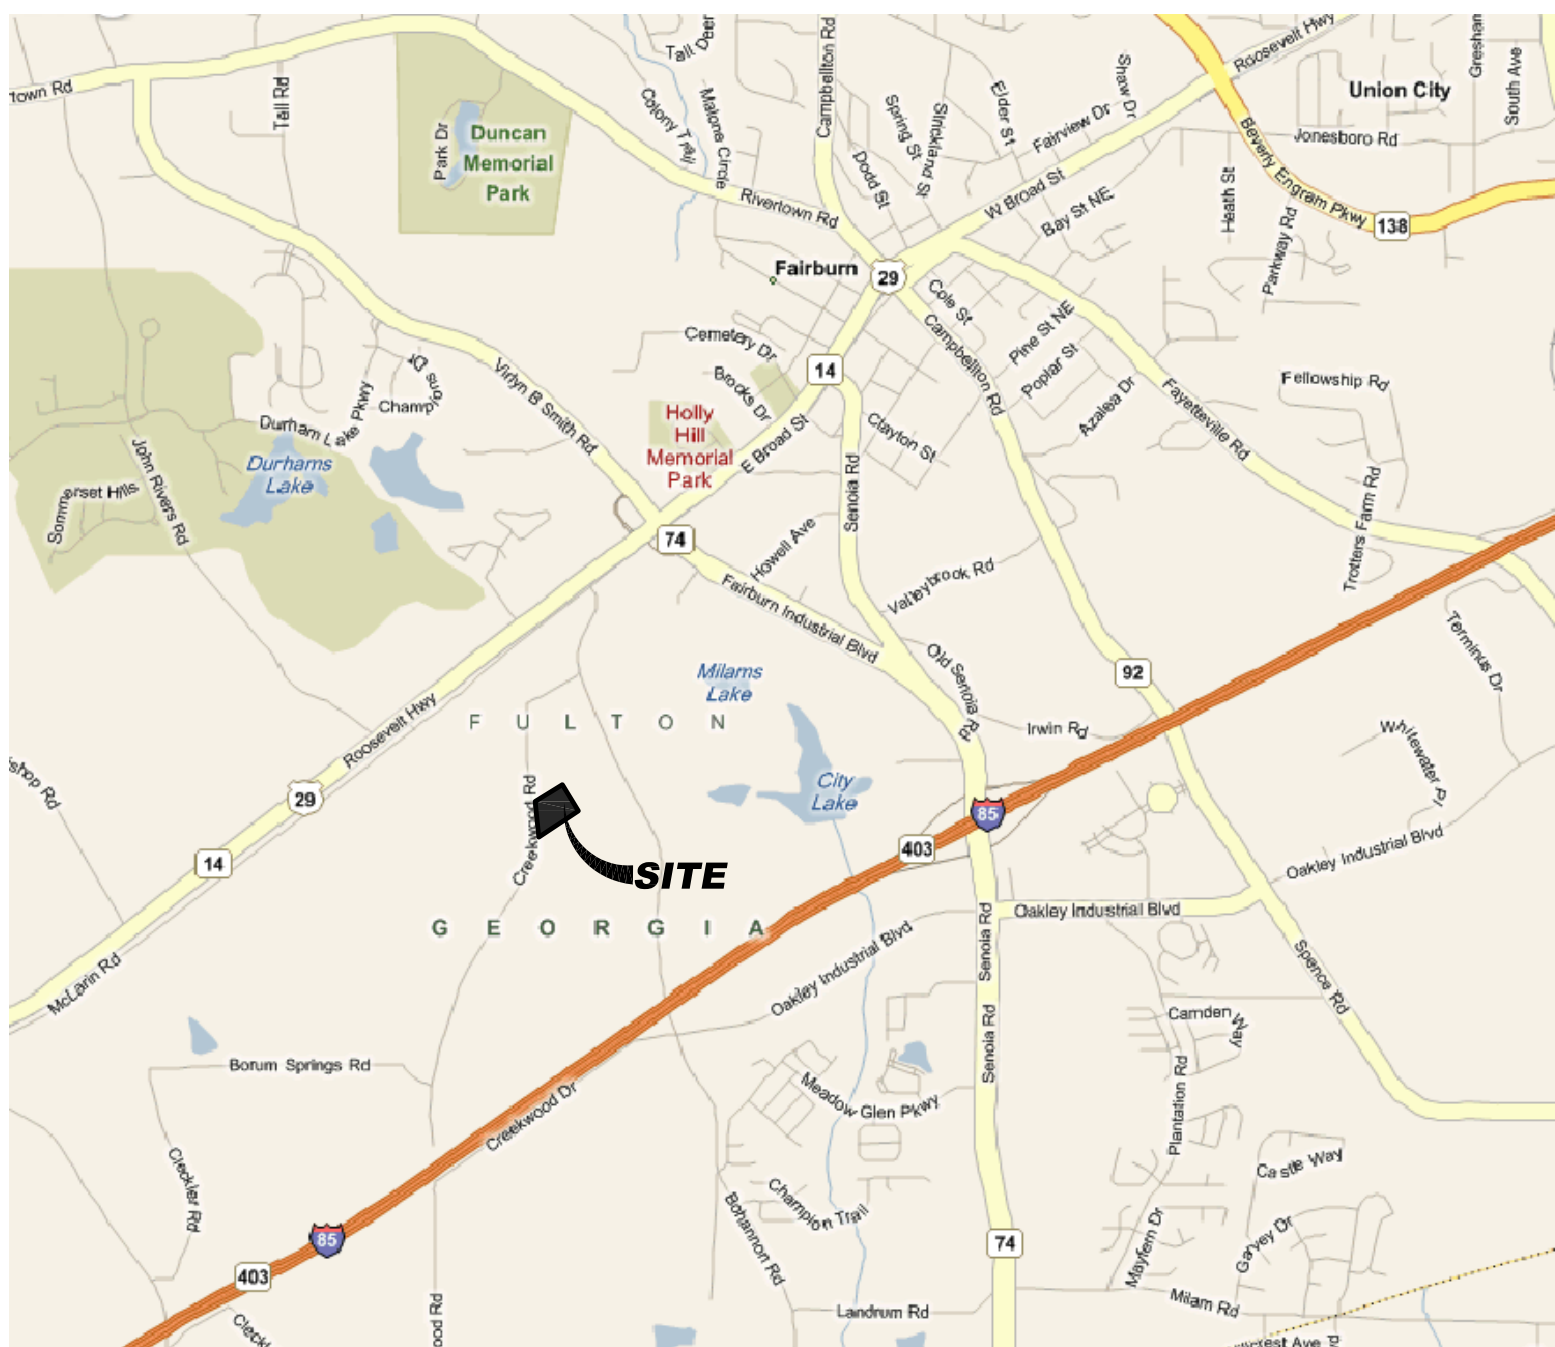

VICINITY MAP

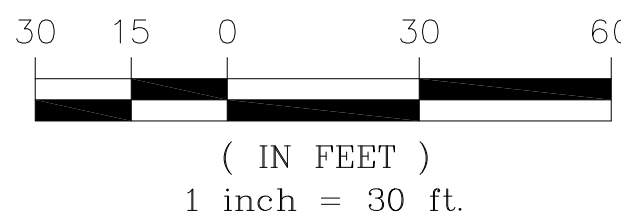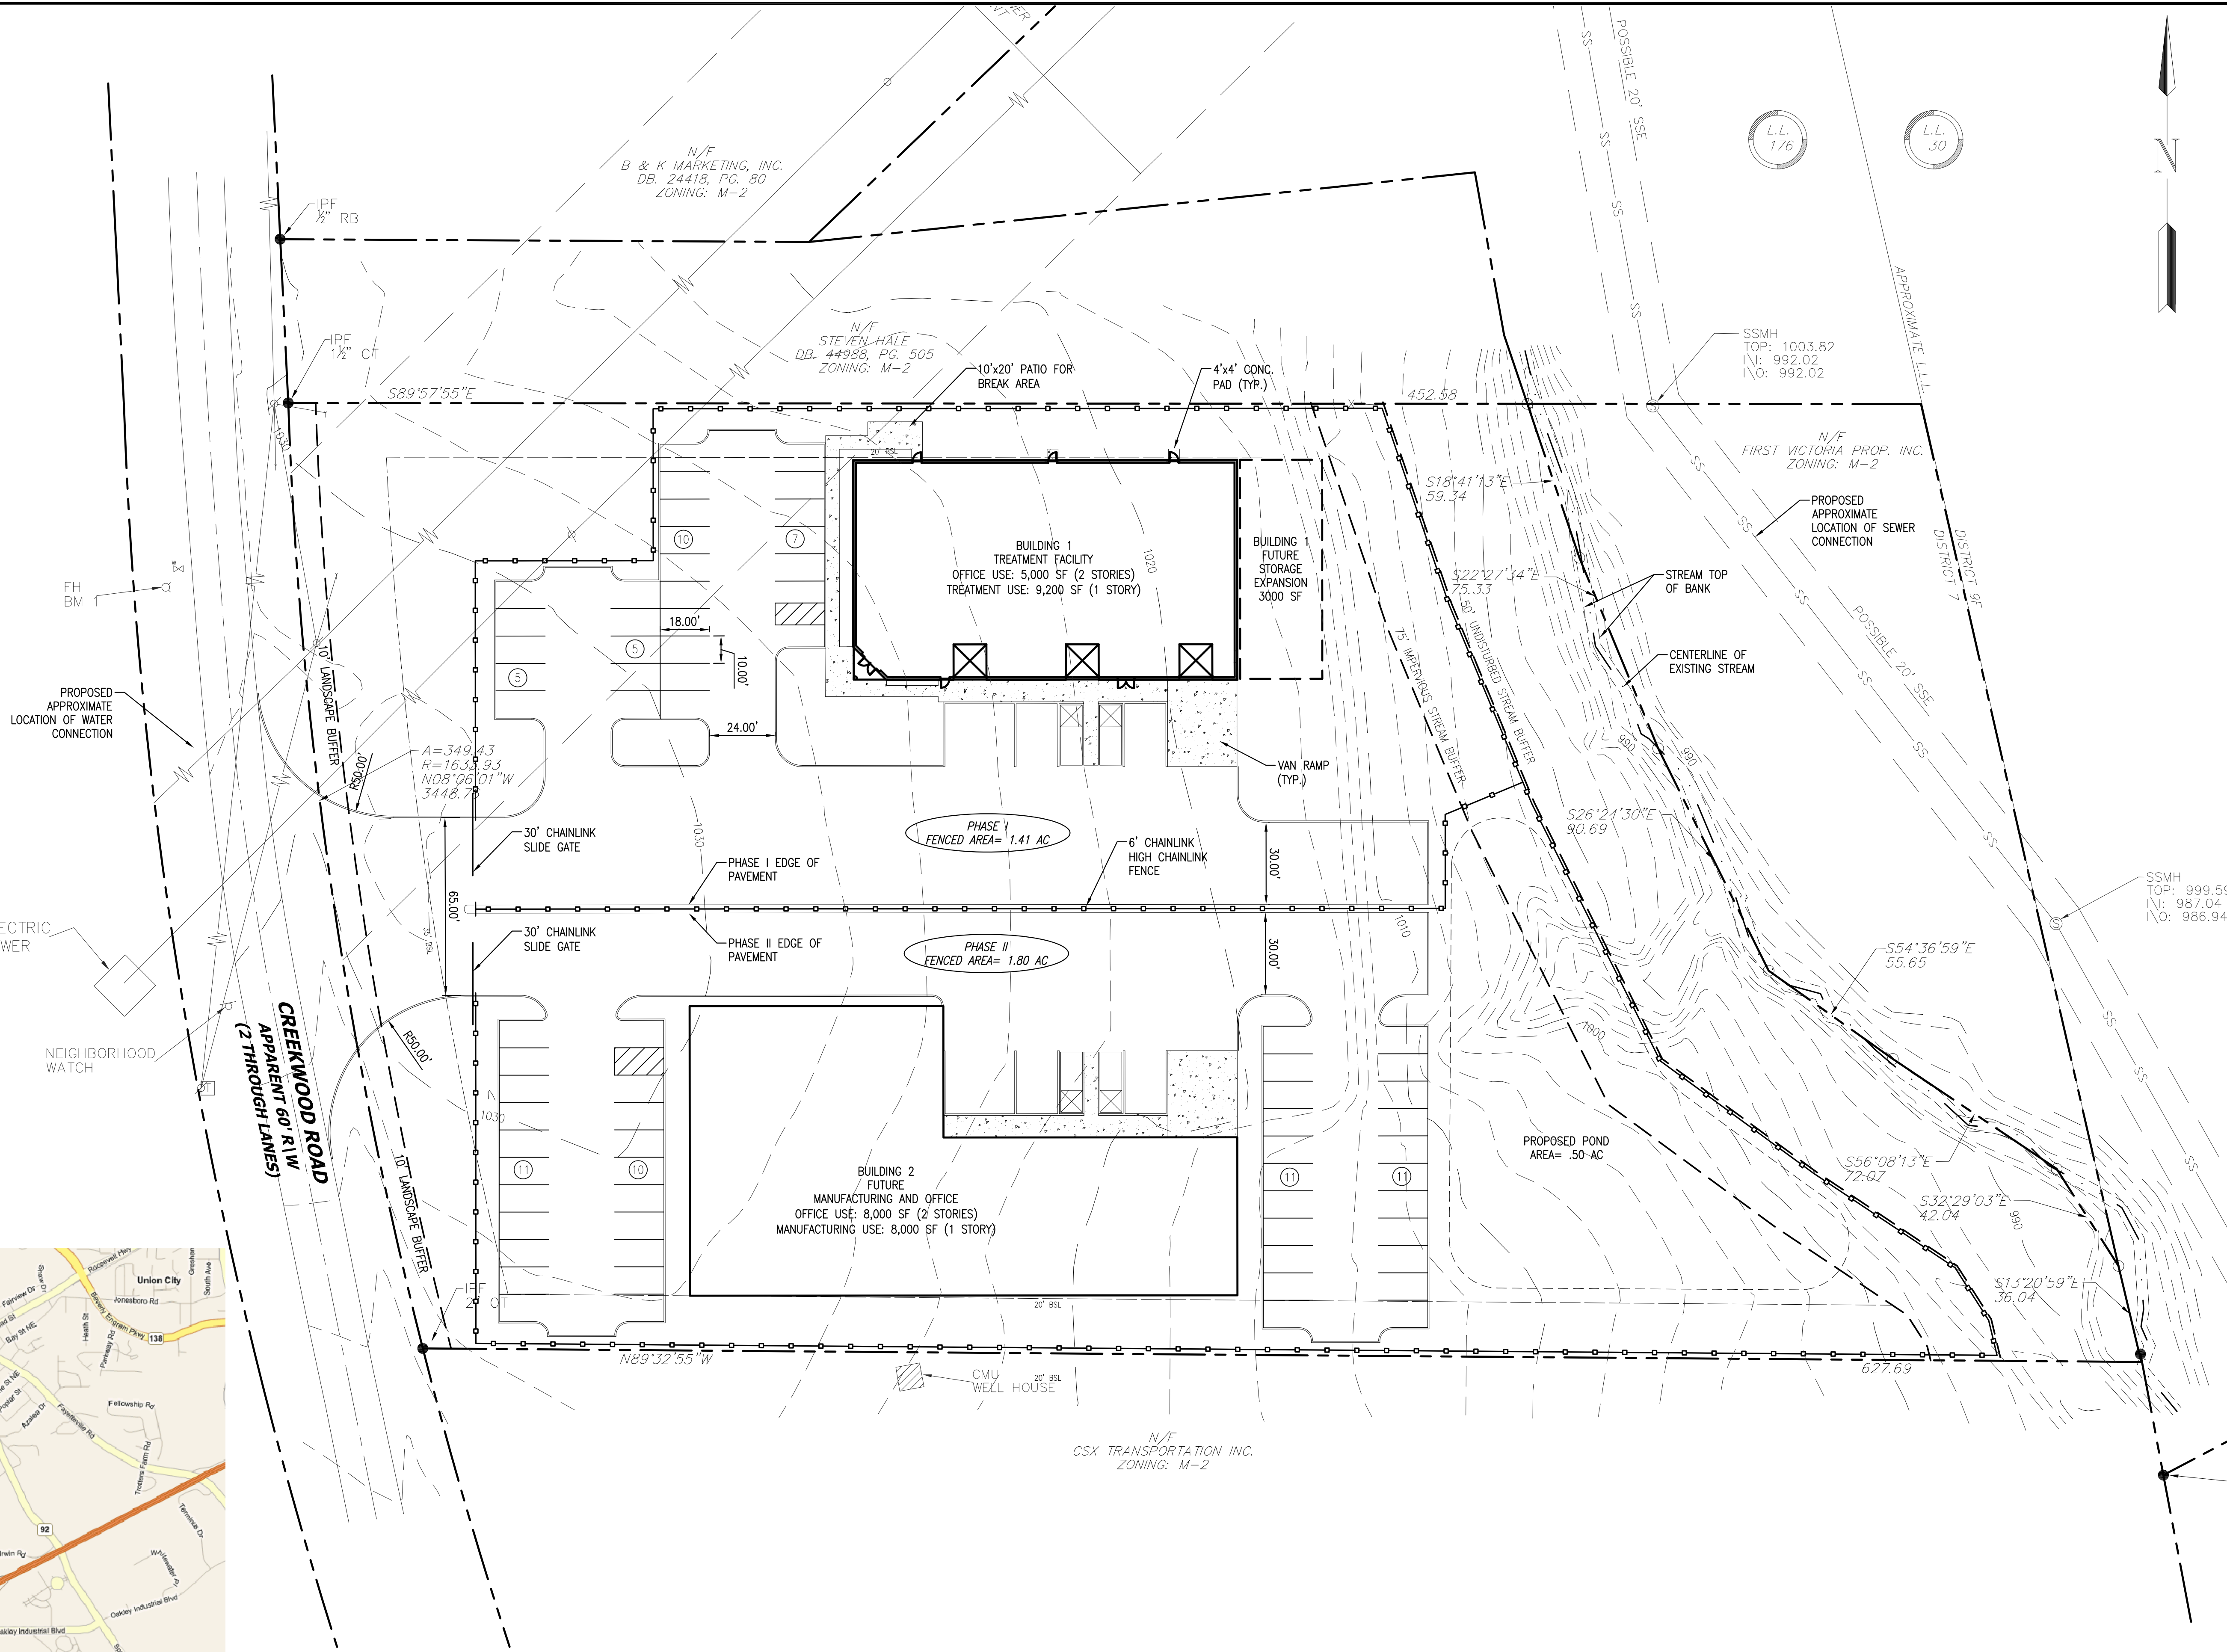

REVISIONS	
NO.	DESCRIPTION
1	SUBMITAL TO ARC AND BRTA
2	
3	
4	
5	
6	
7	
8	
9	
10	

CLIENT: TREAT MED

LAND DISTURBANCE PLANS FOR TREAT MED BIOMEDICAL WASTE TREATMENT FACILITY
LOCATED IN LAND LOTS 1062, 2ND DISTRICT, 1ST SECTION CITY OF FAIRBURN, GEORGIA
SITE PLAN

24 HOUR CONTACT : DAVID SQUALLI
3055 RIVER NORTH PKWY, ATLANTA, GA 678.735.2656

GREYDEN ENGINEERING
No. 31320 PROFESSIONAL
5285 Hunters Oaks Drive
Alpharetta, Georgia 30004
Phone: 770-573-4801
Fax: 678-302-6362

ENGINEER'S SEAL & SIGNATURE
DATE: 06/01/09
JOB NO.: 09-014
DESIGNED: RAD
CHECKED: RAD
SHEET: C200